

CERTIFICATION :

SAVOY
PLACE321 N. DEVILLERS ST.
Pensacola, Florida
32501ALL DRAWINGS AND WRITTEN MATERIAL
HEREIN CONSTITUTE ORIGINAL AND UN-
PUBLISHED WORK OF THE ARCHITECT
AND MAY NOT BE DUPLICATED IN ANY
PART WITHOUT THE WRITTEN CONSENT
OF THE ARCHITECT.

REVISIONS :

ASI 6
6/24/25

DRAWN BY : pdp

CHECKED BY : pdp

PROJECT NO. 2412



DATE : 5/7/25

SHEET TITLE :
FLOOR PLAN


SHEET NO. :

A-101


©2024 SMP ARCHITECTURE

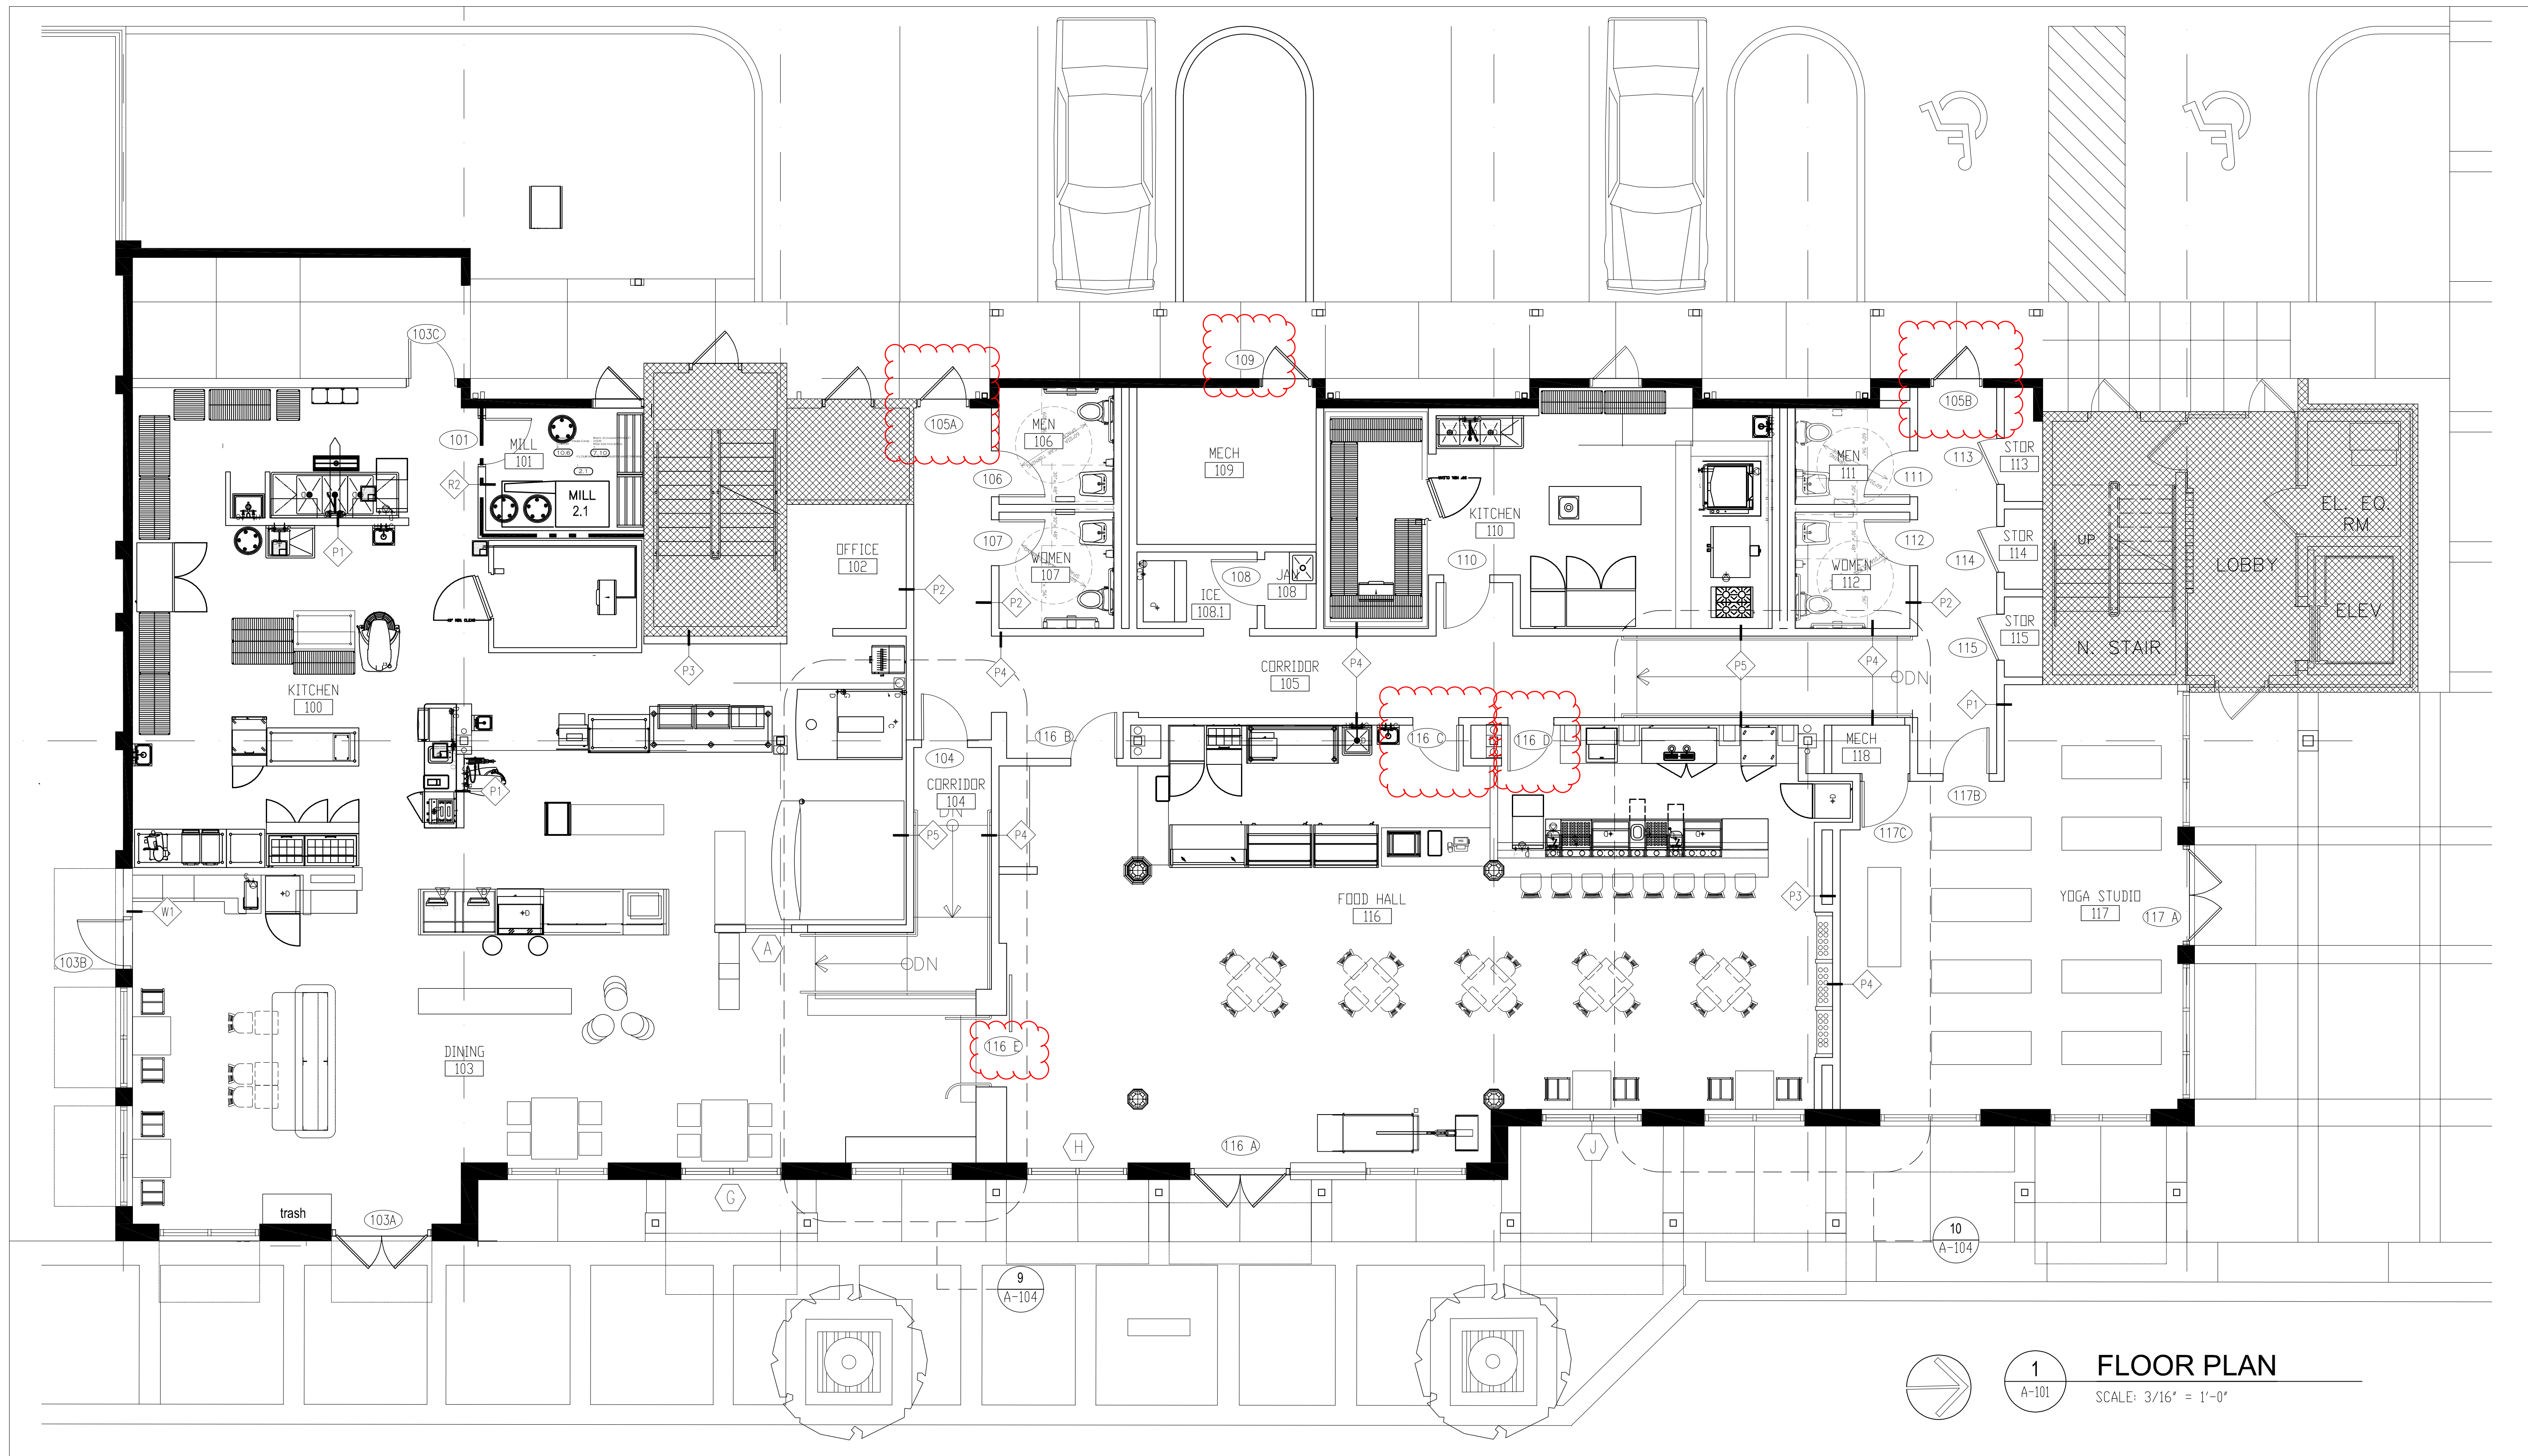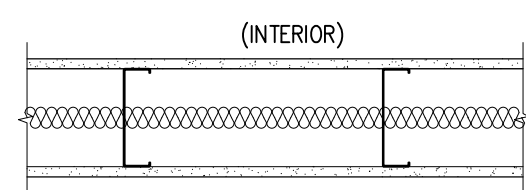1
A-101
SCALE: 3/16" = 1'-0"


- 6" METAL STUD @ 16" O.C. EXTEND TO DECK
- 6" THERMAL INSULATION. EXTEND TO DECK
- 5/8" MRGWB. EACH SIDE EXTEND TO DECK
- USG MOLDTOUGH OR EQUAL
- USG DURROCK OR EQUAL AT TILE LOCATIONS
- SEAL GYP BOARD TOP AND BOTTOM

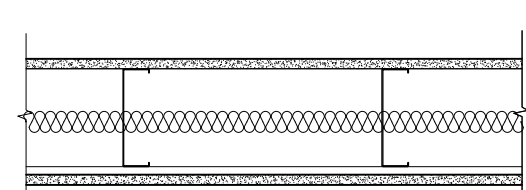


- 6" METAL STUD @ 16" O.C. EXTEND TO DECK
- 1/2" RESILIENT CHANNEL ON ONE SIDE
- 6" THERMAL INSULATION. EXTEND TO DECK
- 5/8" MRGWB. EACH SIDE EXTEND TO DECK
- USG MOLDTOUGH OR EQUAL
- USG DURROCK OR EQUAL AT TILE LOCATIONS
- SEAL GYP BOARD TOP AND BOTTOM

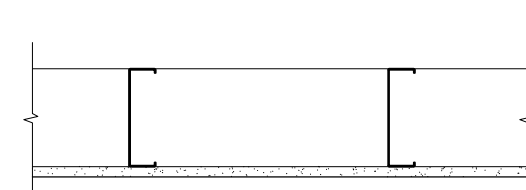


- 6" METAL STUD FURRING @ 16" O.C. EXTEND TO DECK
- 5/8" MRGWB. EXTEND TO DECK
- USG MOLDTOUGH OR EQUAL
- USG DURROCK OR EQUAL AT TILE LOCATIONS

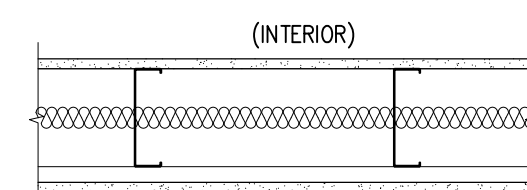


- 6" METAL STUD @ 16" O.C. EXTEND TO DECK
- 7/8" HAT CHANNEL ON ONE SIDE
- 6" THERMAL INSULATION. EXTEND TO DECK
- 5/8" MRGWB. EACH SIDE EXTEND TO DECK
- USG MOLDTOUGH OR EQUAL
- USG DURROCK OR EQUAL AT TILE LOCATIONS
- SEAL GYP BOARD TOP AND BOTTOM

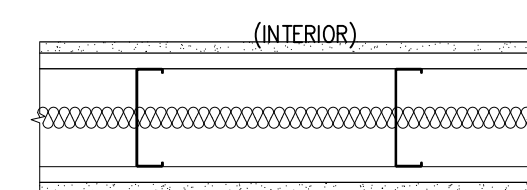

- 6" METAL STUD @ 16" O.C. EXTEND TO DECK
- 7/8" HAT CHANNEL ON BOTH SIDES
- 6" THERMAL INSULATION. EXTEND TO DECK
- 5/8" MRGWB. EACH SIDE EXTEND TO DECK
- USG MOLDTOUGH OR EQUAL
- USG DURROCK OR EQUAL AT TILE LOCATIONS
- SEAL GYP BOARD TOP AND BOTTOM

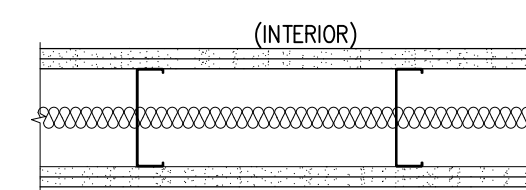

- 6" METAL STUD FURRING @ 16" O.C. EXTEND TO DECK
- 6" THERMAL INSULATION. EXTEND TO DECK
- 5/8" MRGWB. EACH SIDE EXTEND TO DECK
- USG MOLDTOUGH OR EQUAL
- USG DURROCK OR EQUAL AT TILE LOCATIONS
- FIRE SEAL GYP BOARD TOP AND BOTTOM

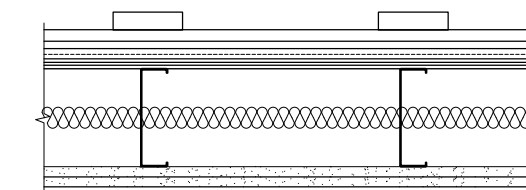

- HARDI BOARD AND BATTEN SYSTEM
- SURE CAVITY SC5016 19/32 DRAINAGE MAT
- PROSOCCO R GUARD LIQUID APPLIED AIR AND WATER BARRIER
- 5/8" LP FLAMEBLOCK SHEATHING
- 6" 16 GA METAL STUD @ 16" O.C. EXTEND TO DECK
- 6" R19 UNFACED FIBERGLASS INSULATION
- 5/8" MRGWB. EXTEND TO DECK

P1 INTERIOR PARTITION

P2 INTERIOR PARTITION

P3 INTERIOR PARTITION

P4 INTERIOR PARTITION

P5 INTERIOR PARTITION

R2 2 HOUR INTERIOR WALL
INSTALL LPURSUANT TO
UL #U 419W1 2 HOUR INTERIOR WALL
INSTALL LPURSUANT TO
UL #U 419