

CERTIFICATION :

SAVOY PLACE

321 N. DEVILLERS ST.
Pensacola, Florida
32501

ALL DRAWINGS AND WRITTEN MATERIAL
HEREIN CONSTITUTE ORIGINAL AND UN-
PUBLISHED WORK OF THE ARCHITECT
AND MAY NOT BE DUPLICATED IN ANY
PART WITHOUT THE WRITTEN CONSENT
OF THE ARCHITECT.

REVISIONS :

ASI 15
8/19/25

DRAWN BY : PDP

CHECKED BY : PDP

PROJECT NO. 2412


DATE : 5/7/25

SHEET TITLE :
RCP

SHEET NO. :


A-102

©2024 SMP ARCHITECTURE

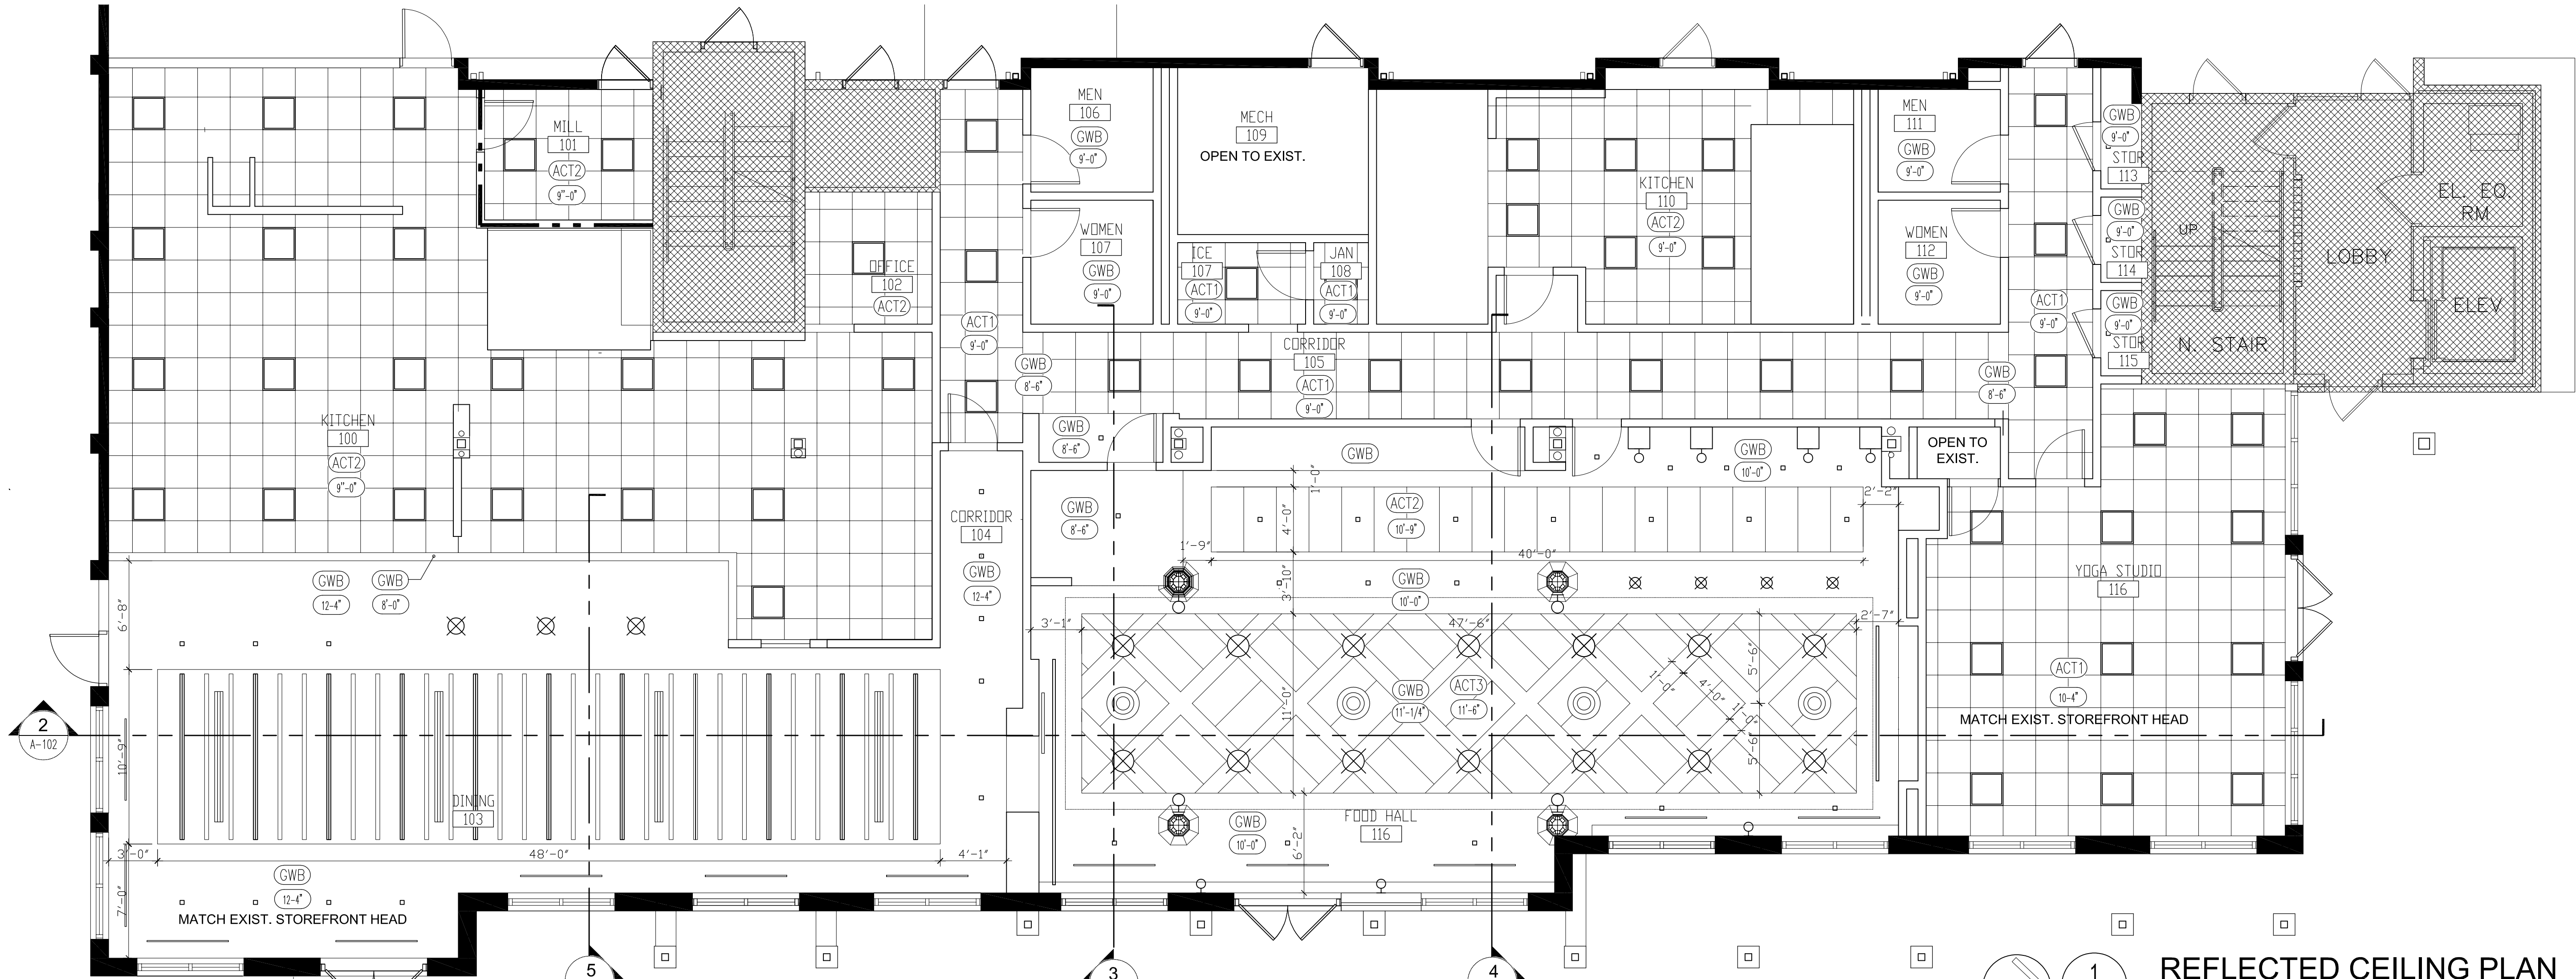


REFLECTED CEILING PLAN

SCALE: 3/16" = 1'-0"

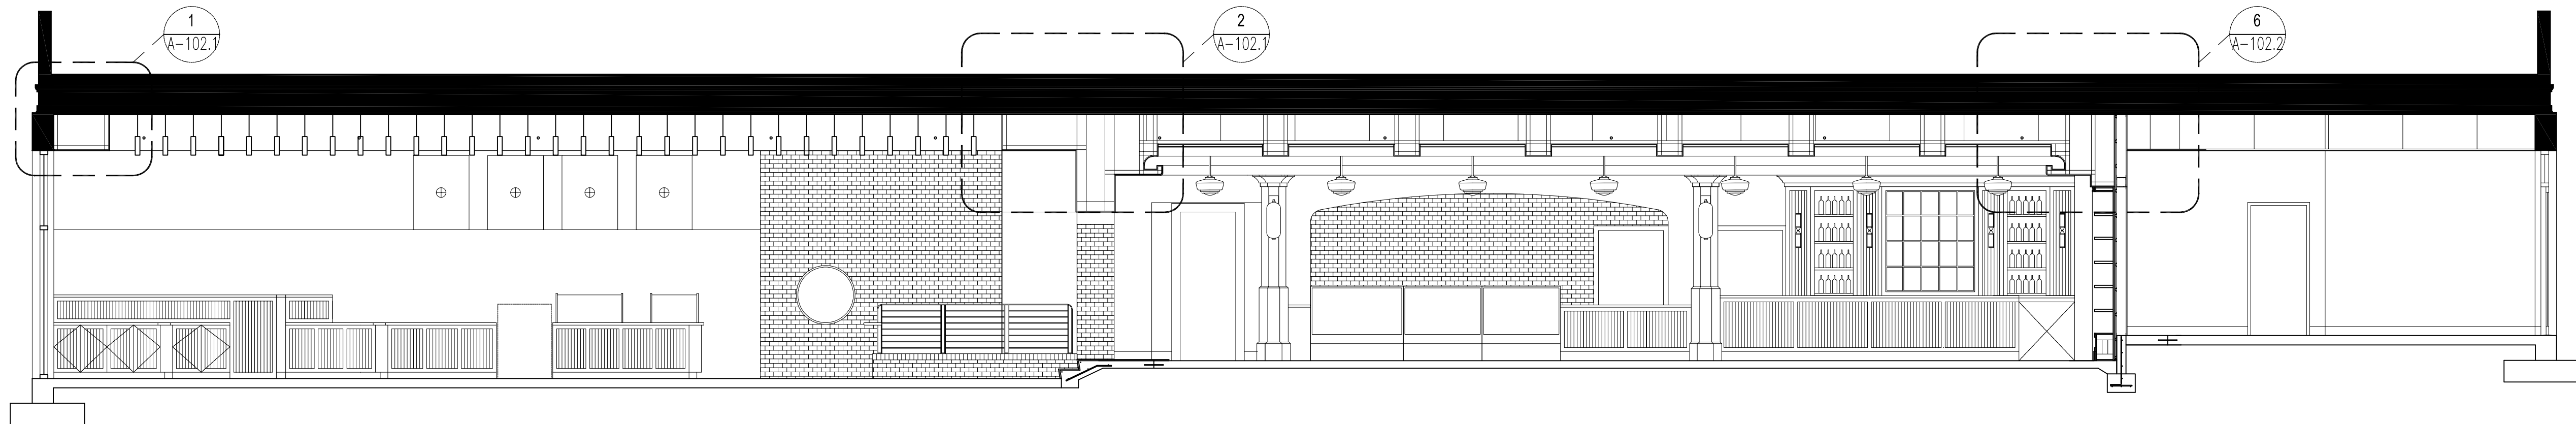


CEILING SECTION

SCALE: 3/16" = 1'-0"

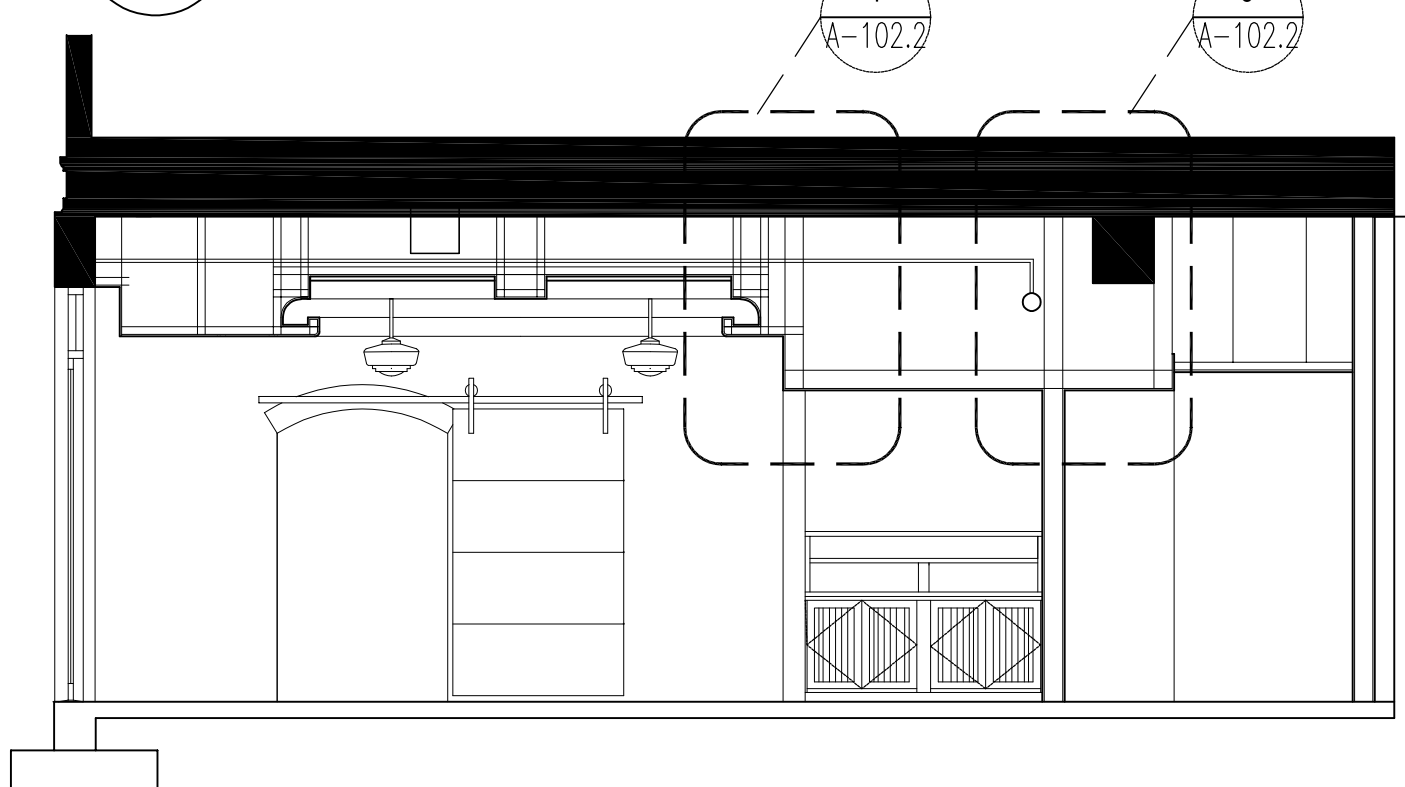


CEILING SECTION

SCALE: 3/16" = 1'-0"

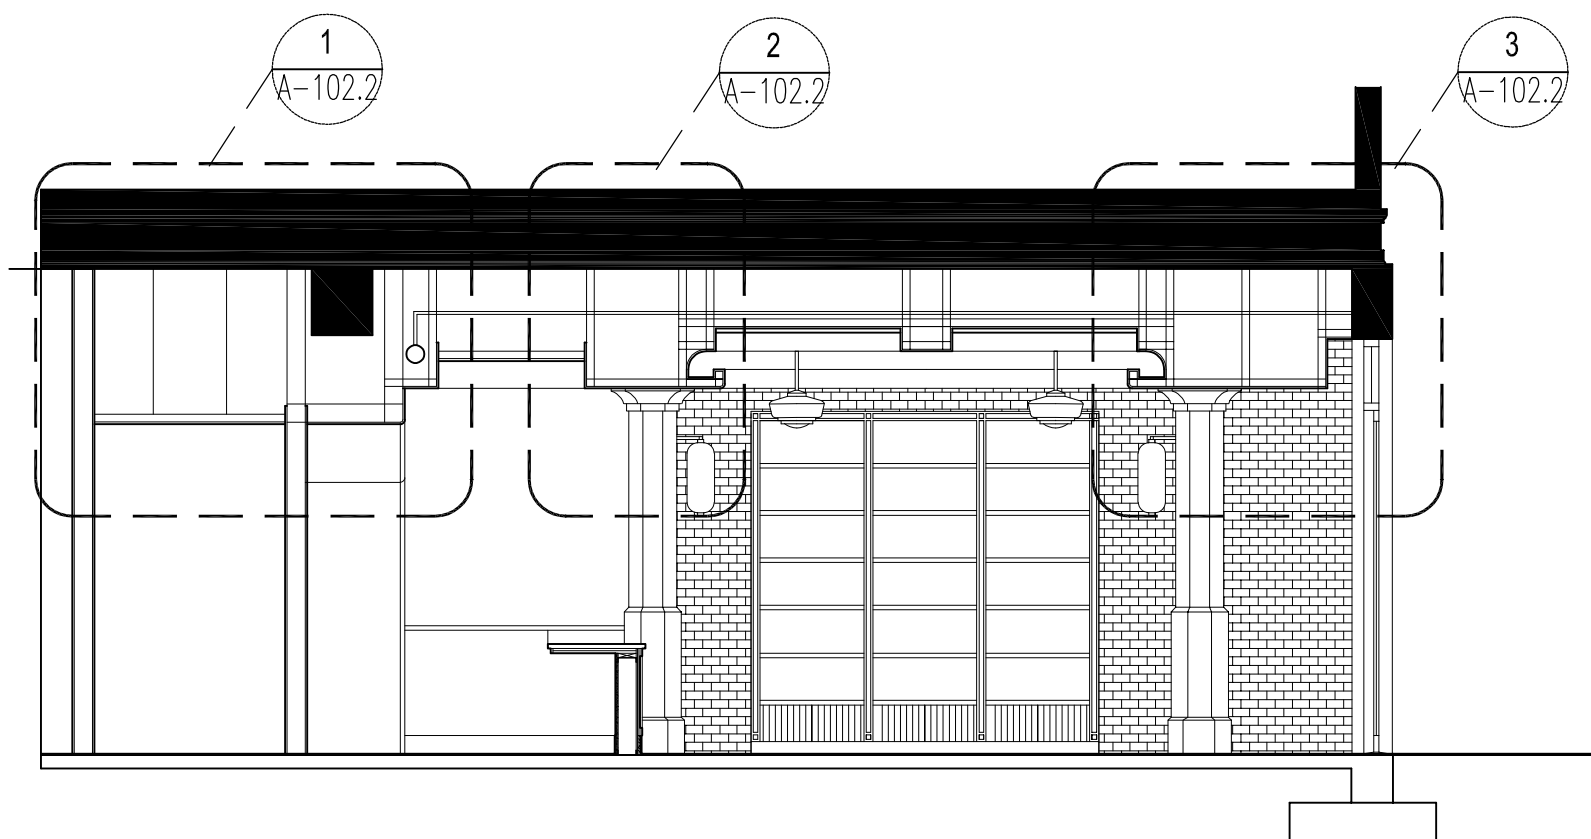

CEILING SECTION

SCALE: 3/16" = 1'-0"

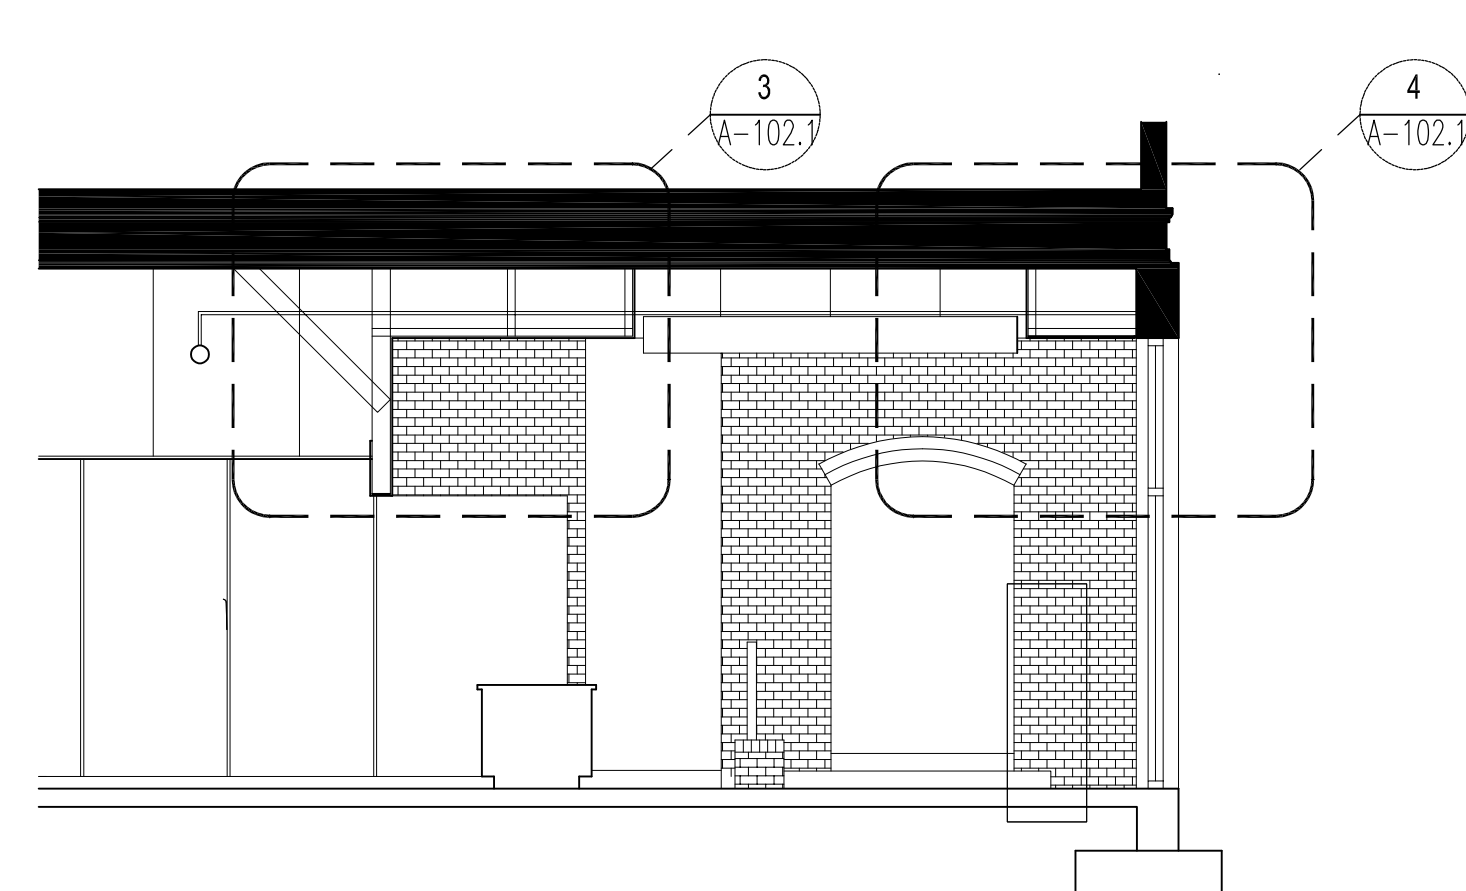

CEILING SECTION

SCALE: 3/16" = 1'-0"