



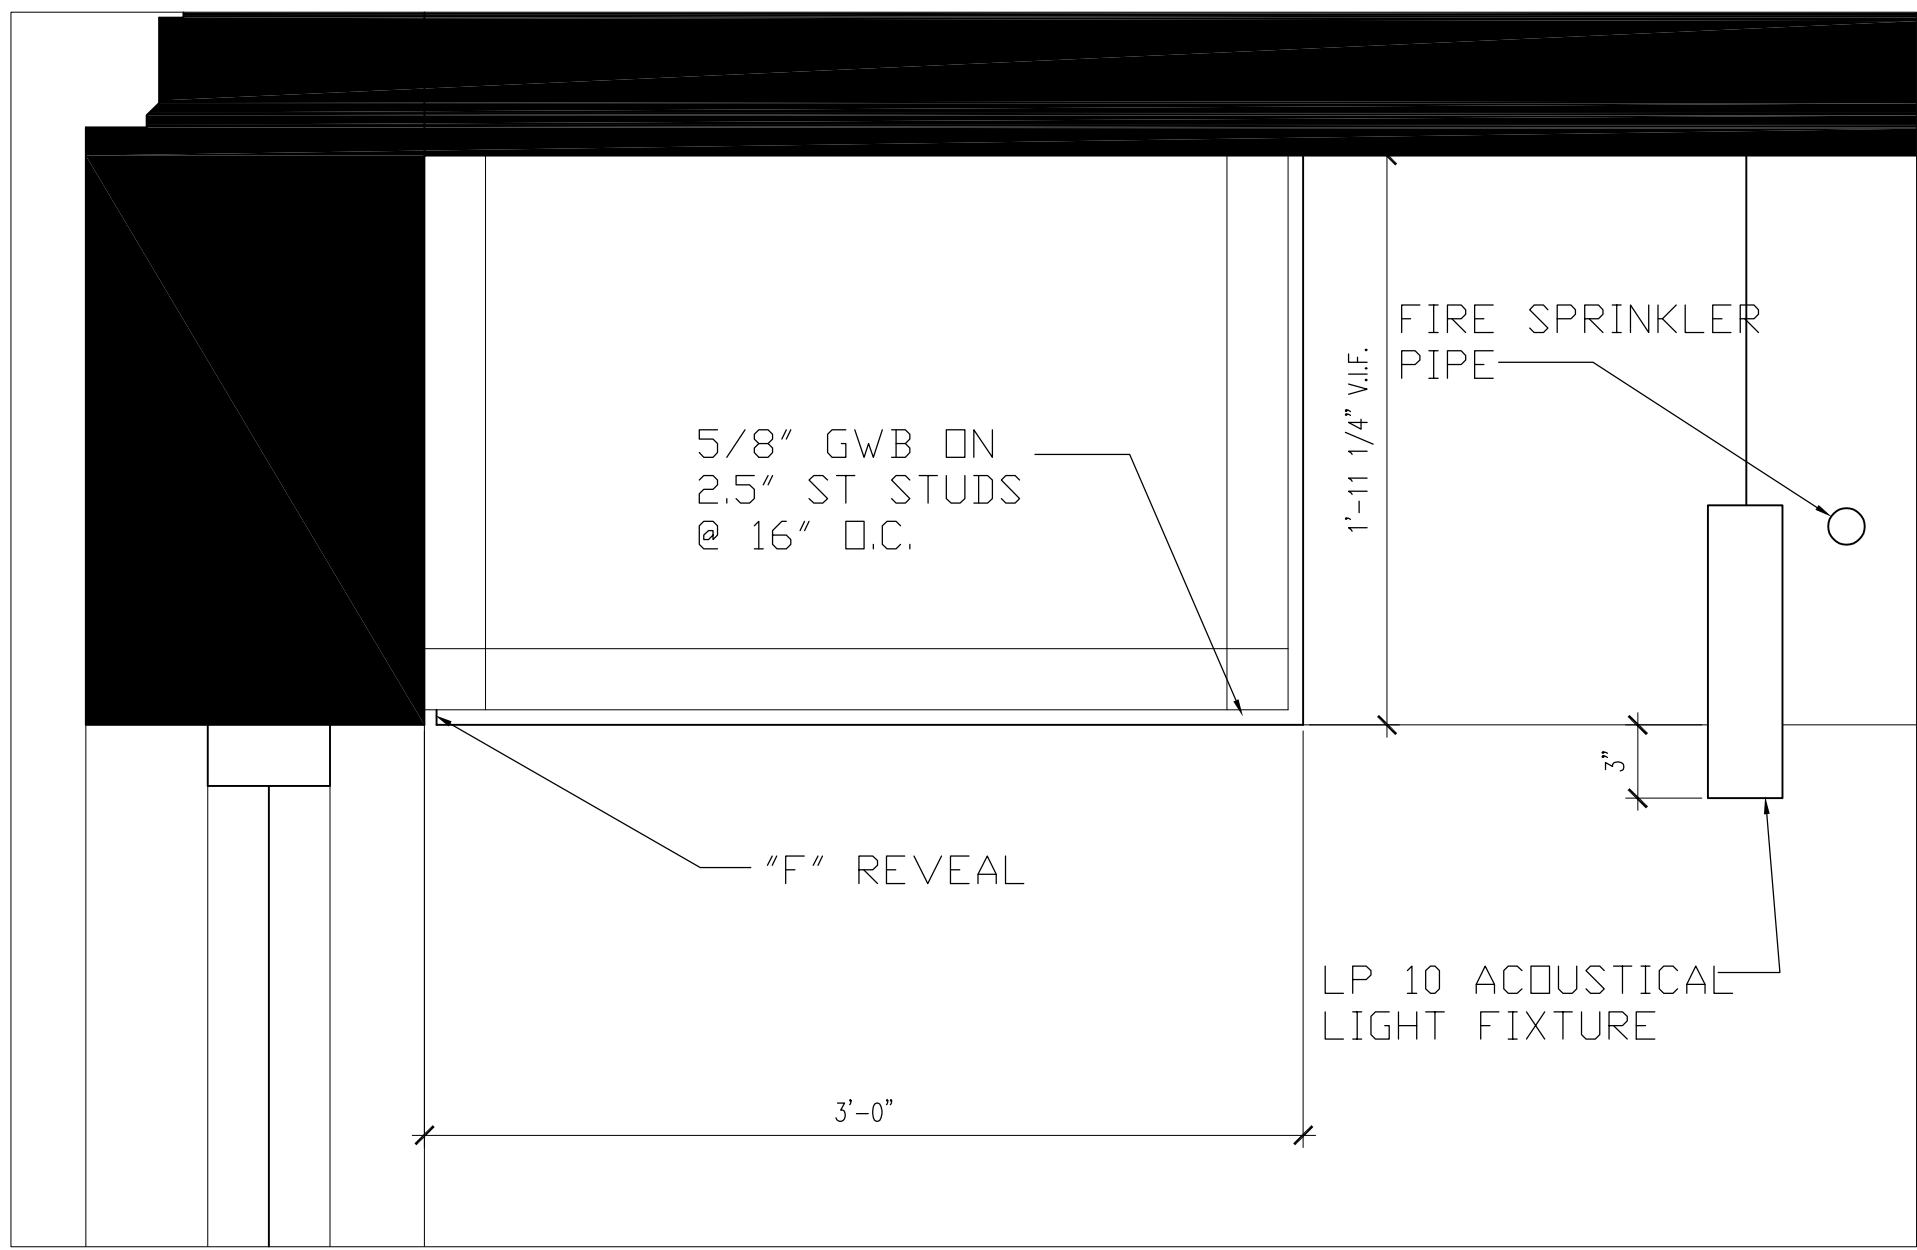

1  
A-102.1

**CEILING SECTION DETAIL**


SCALE: 1-1/2" = 1'-0"

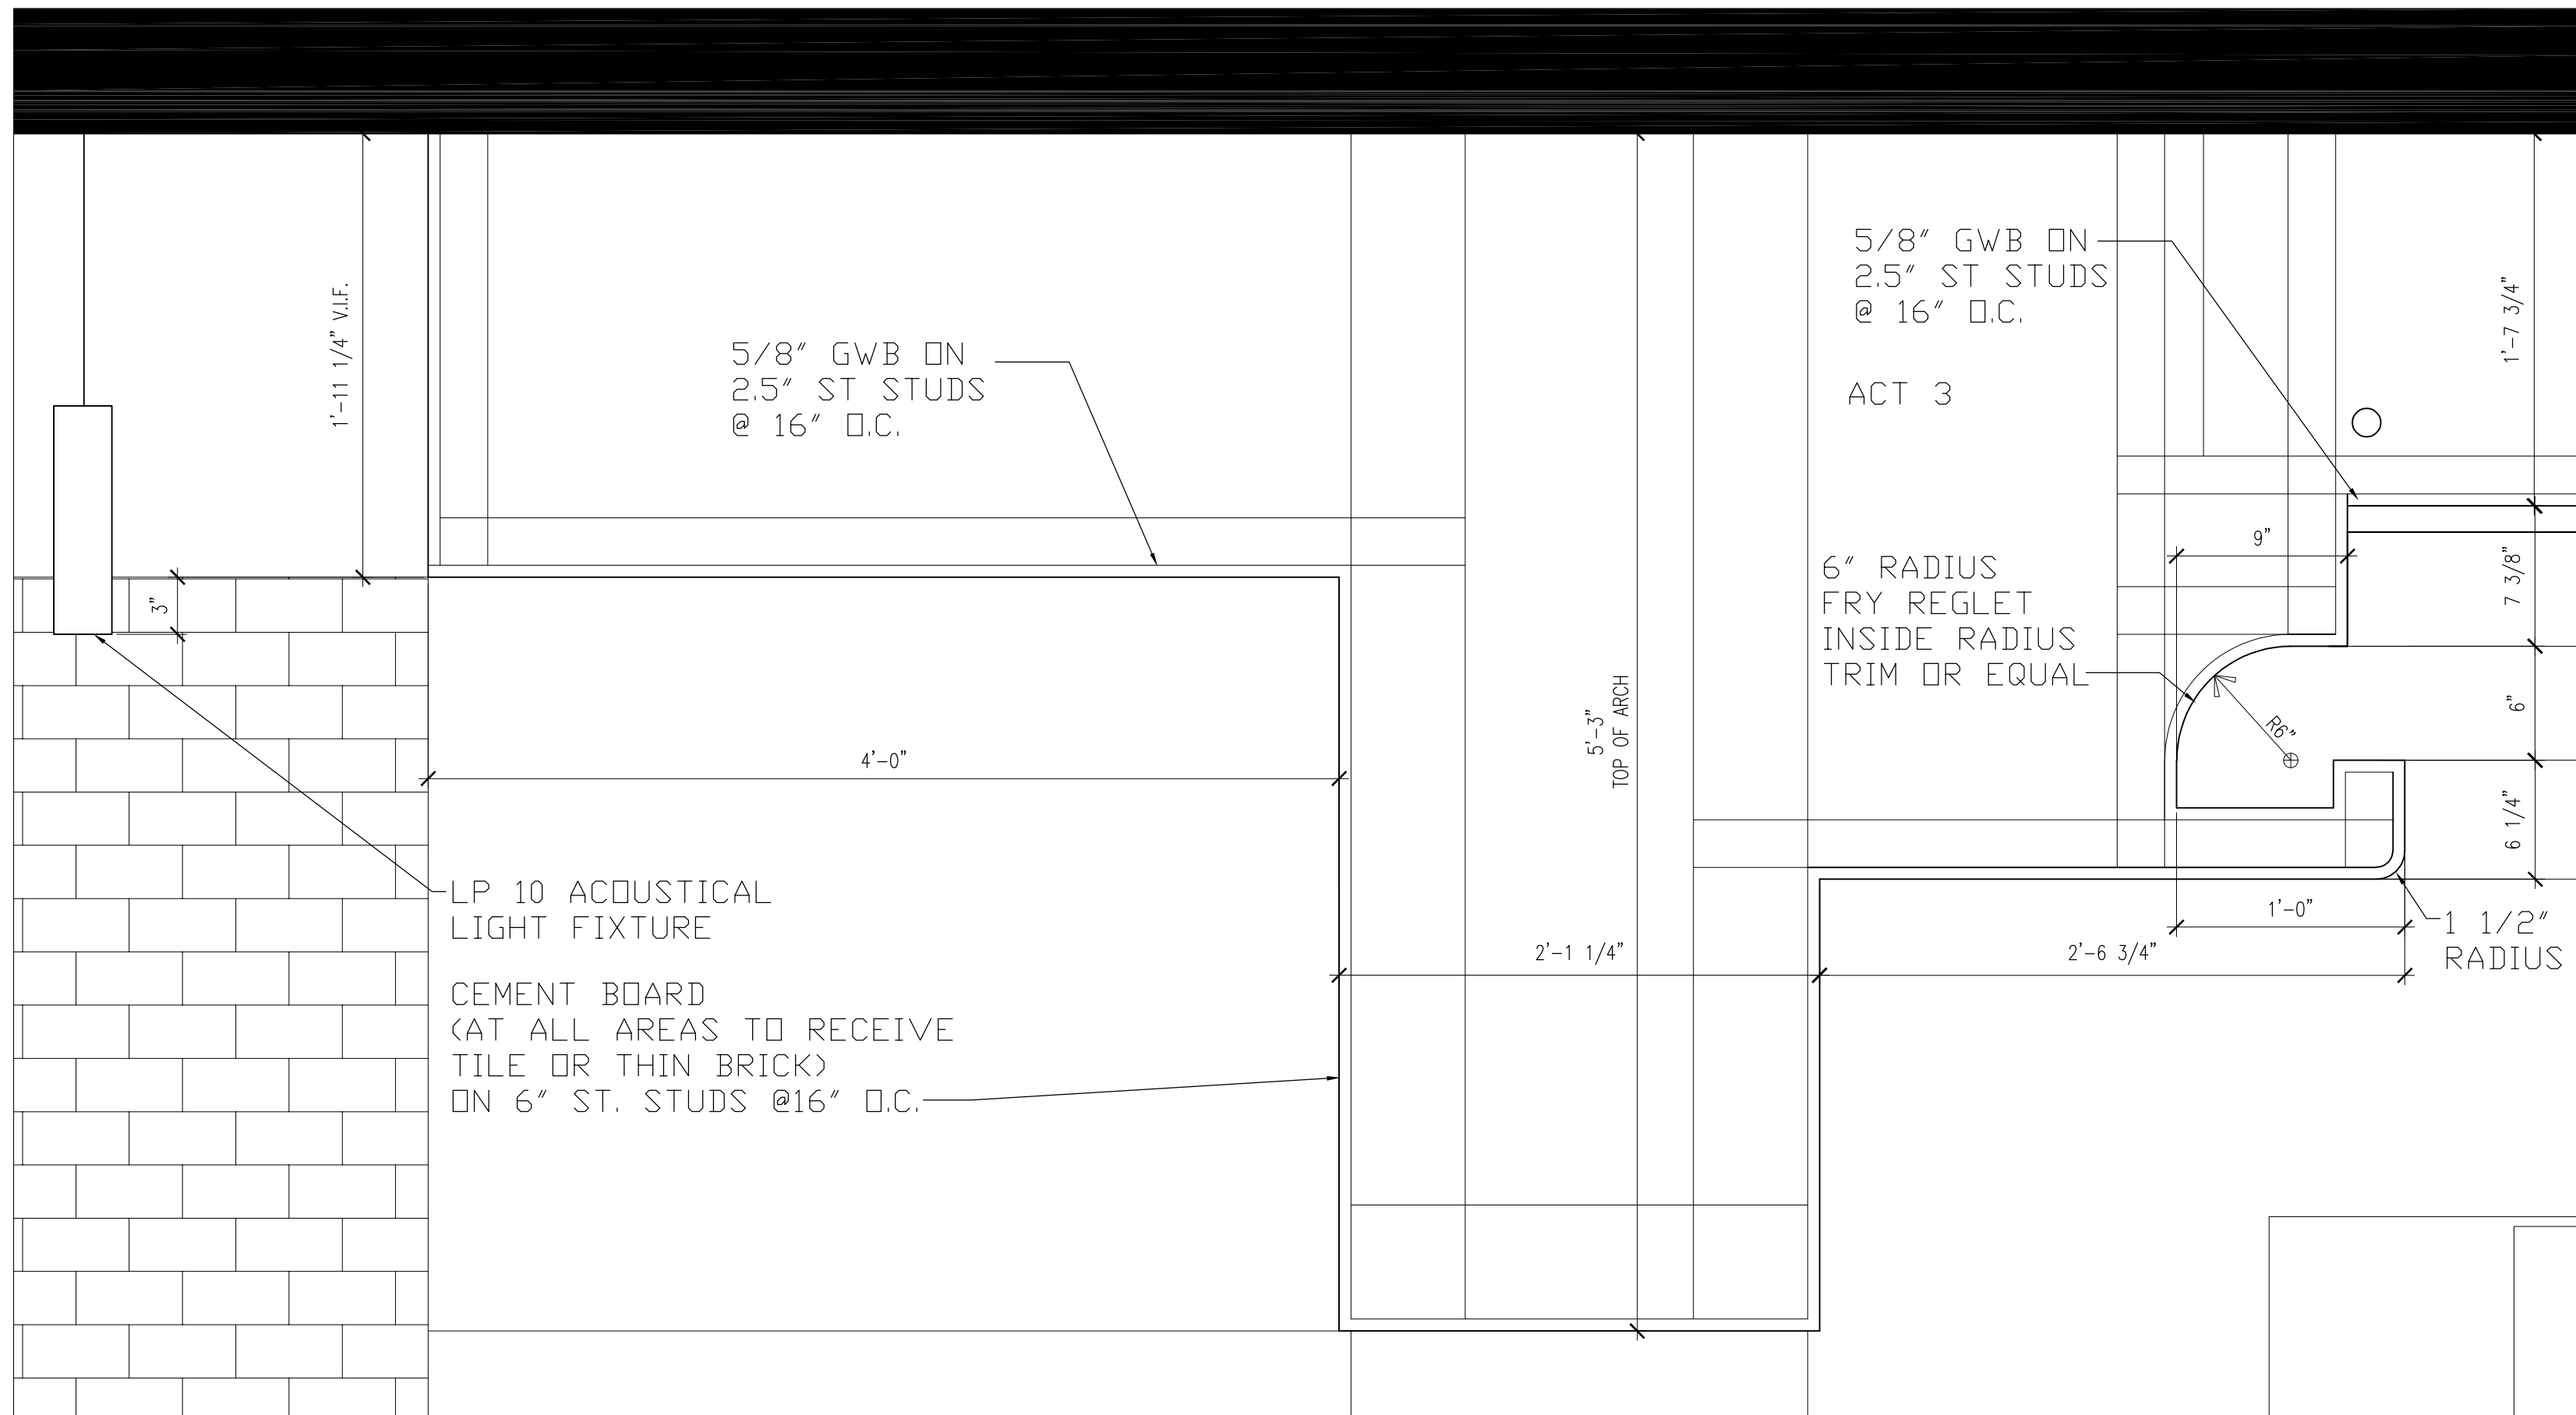

2  
A-102.1

**CEILING SECTION DETAIL**


SCALE: 1-1/2" = 1'-0"

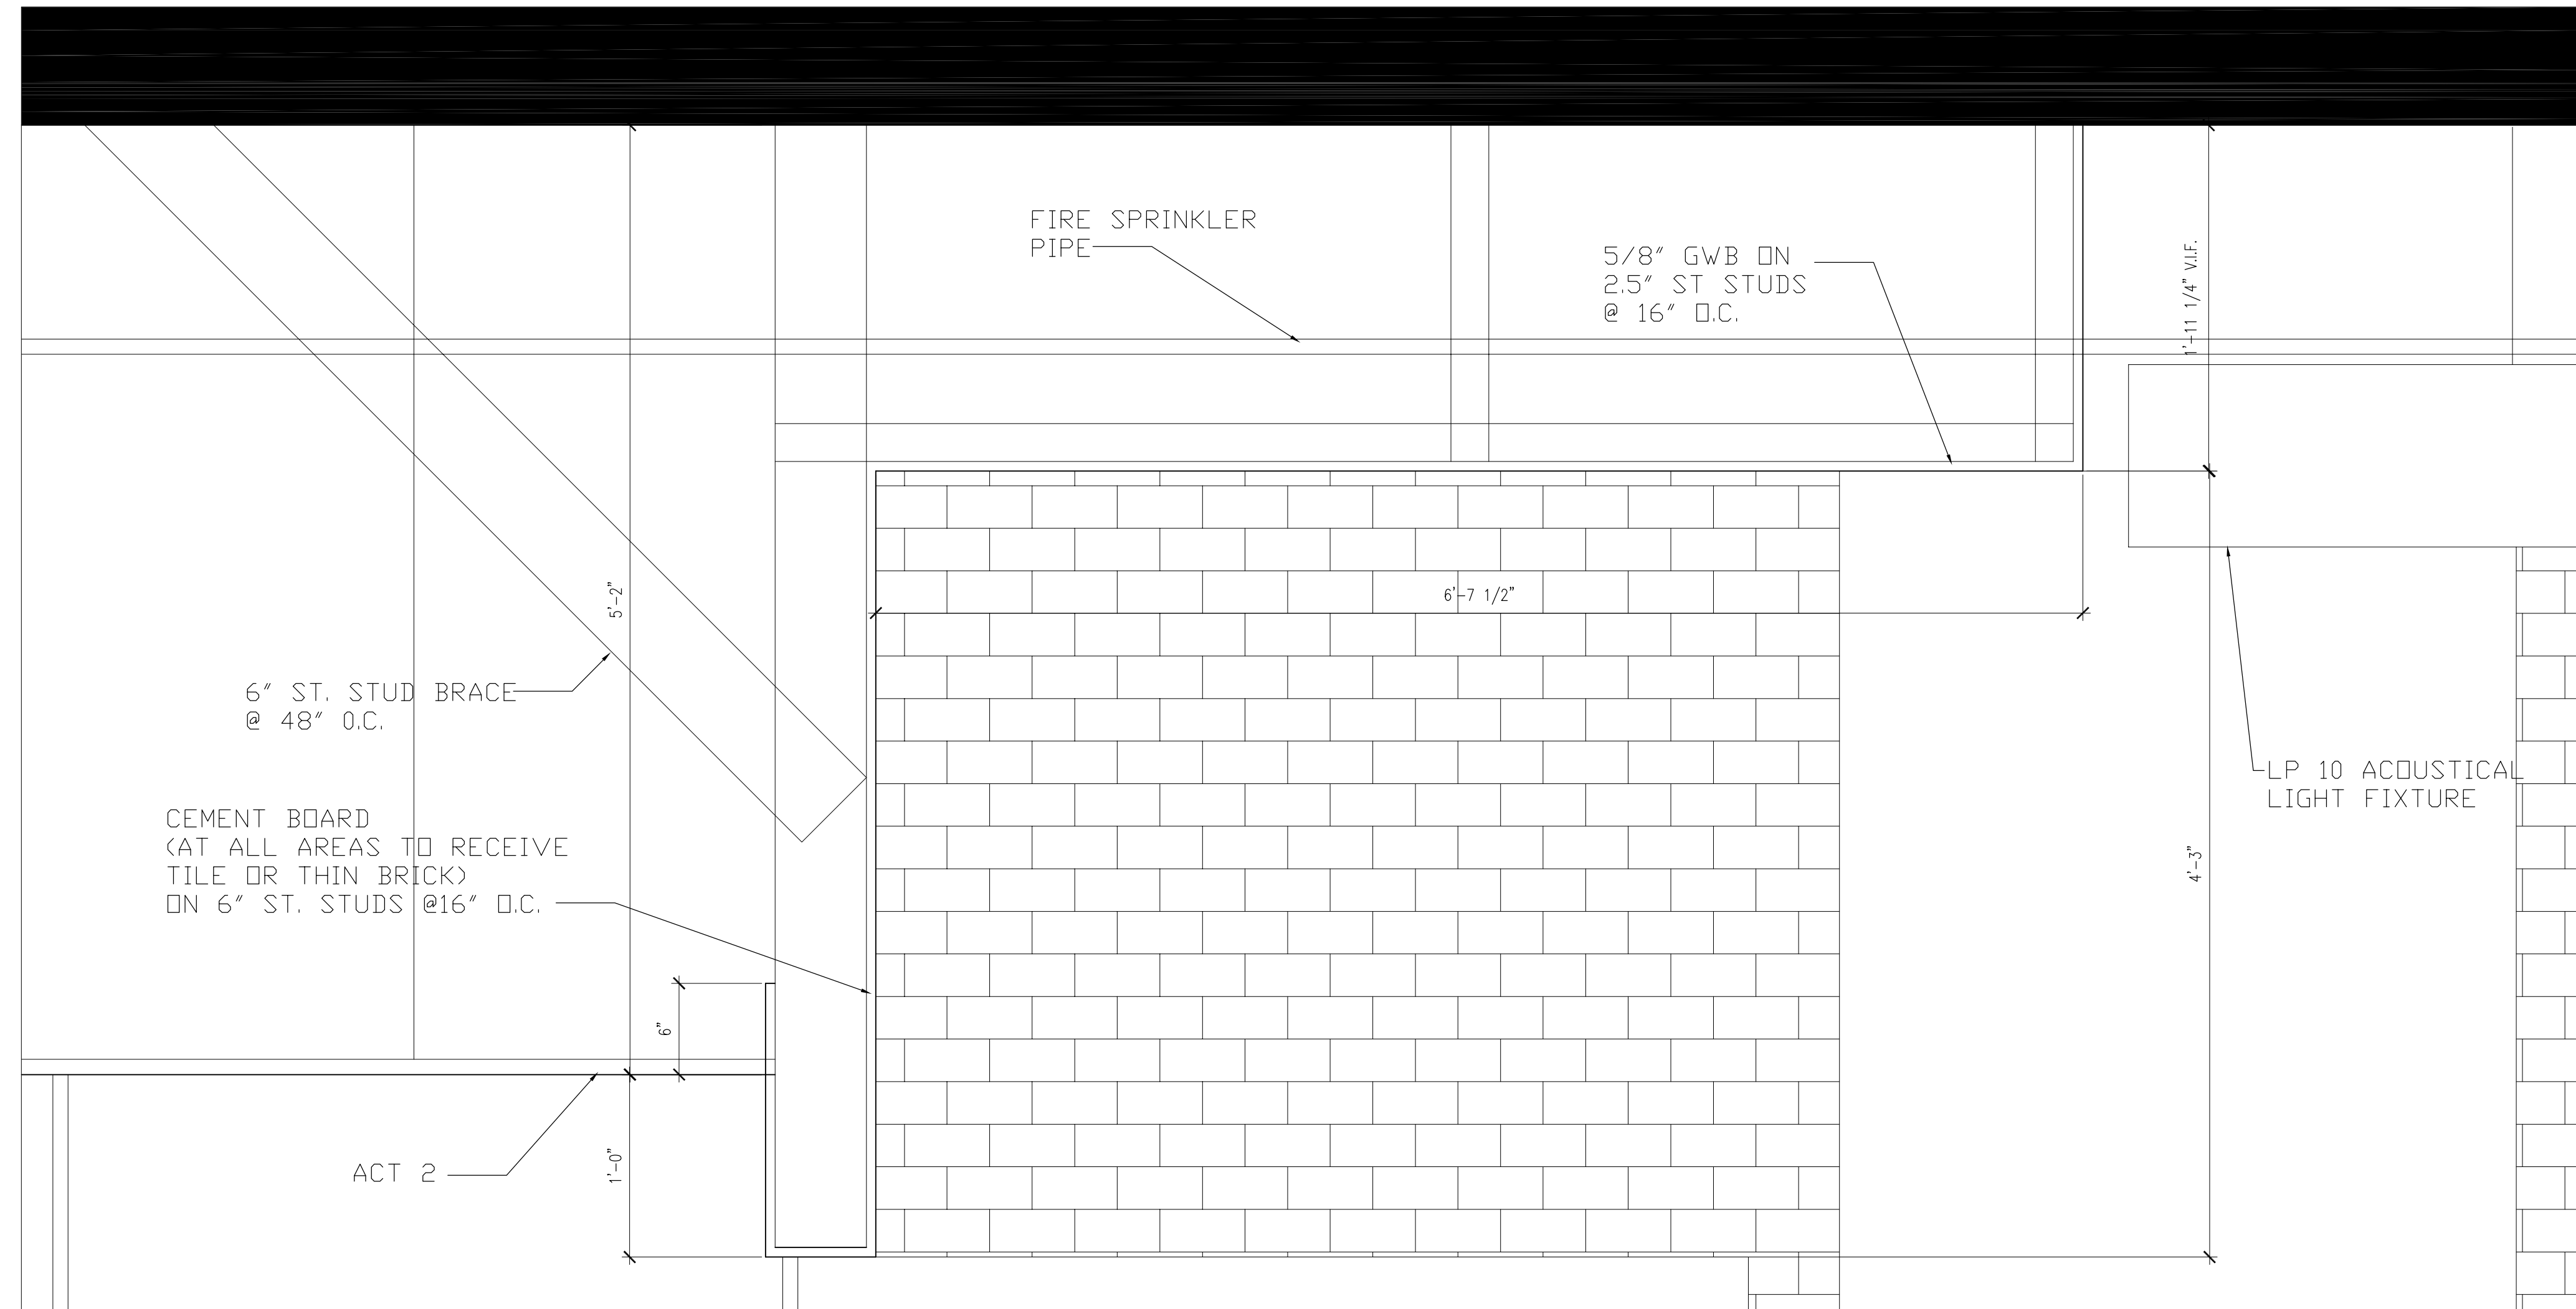

3  
A-102.1

**CEILING SECTION DETAIL**

SCALE: 1-1/2" = 1'-0"

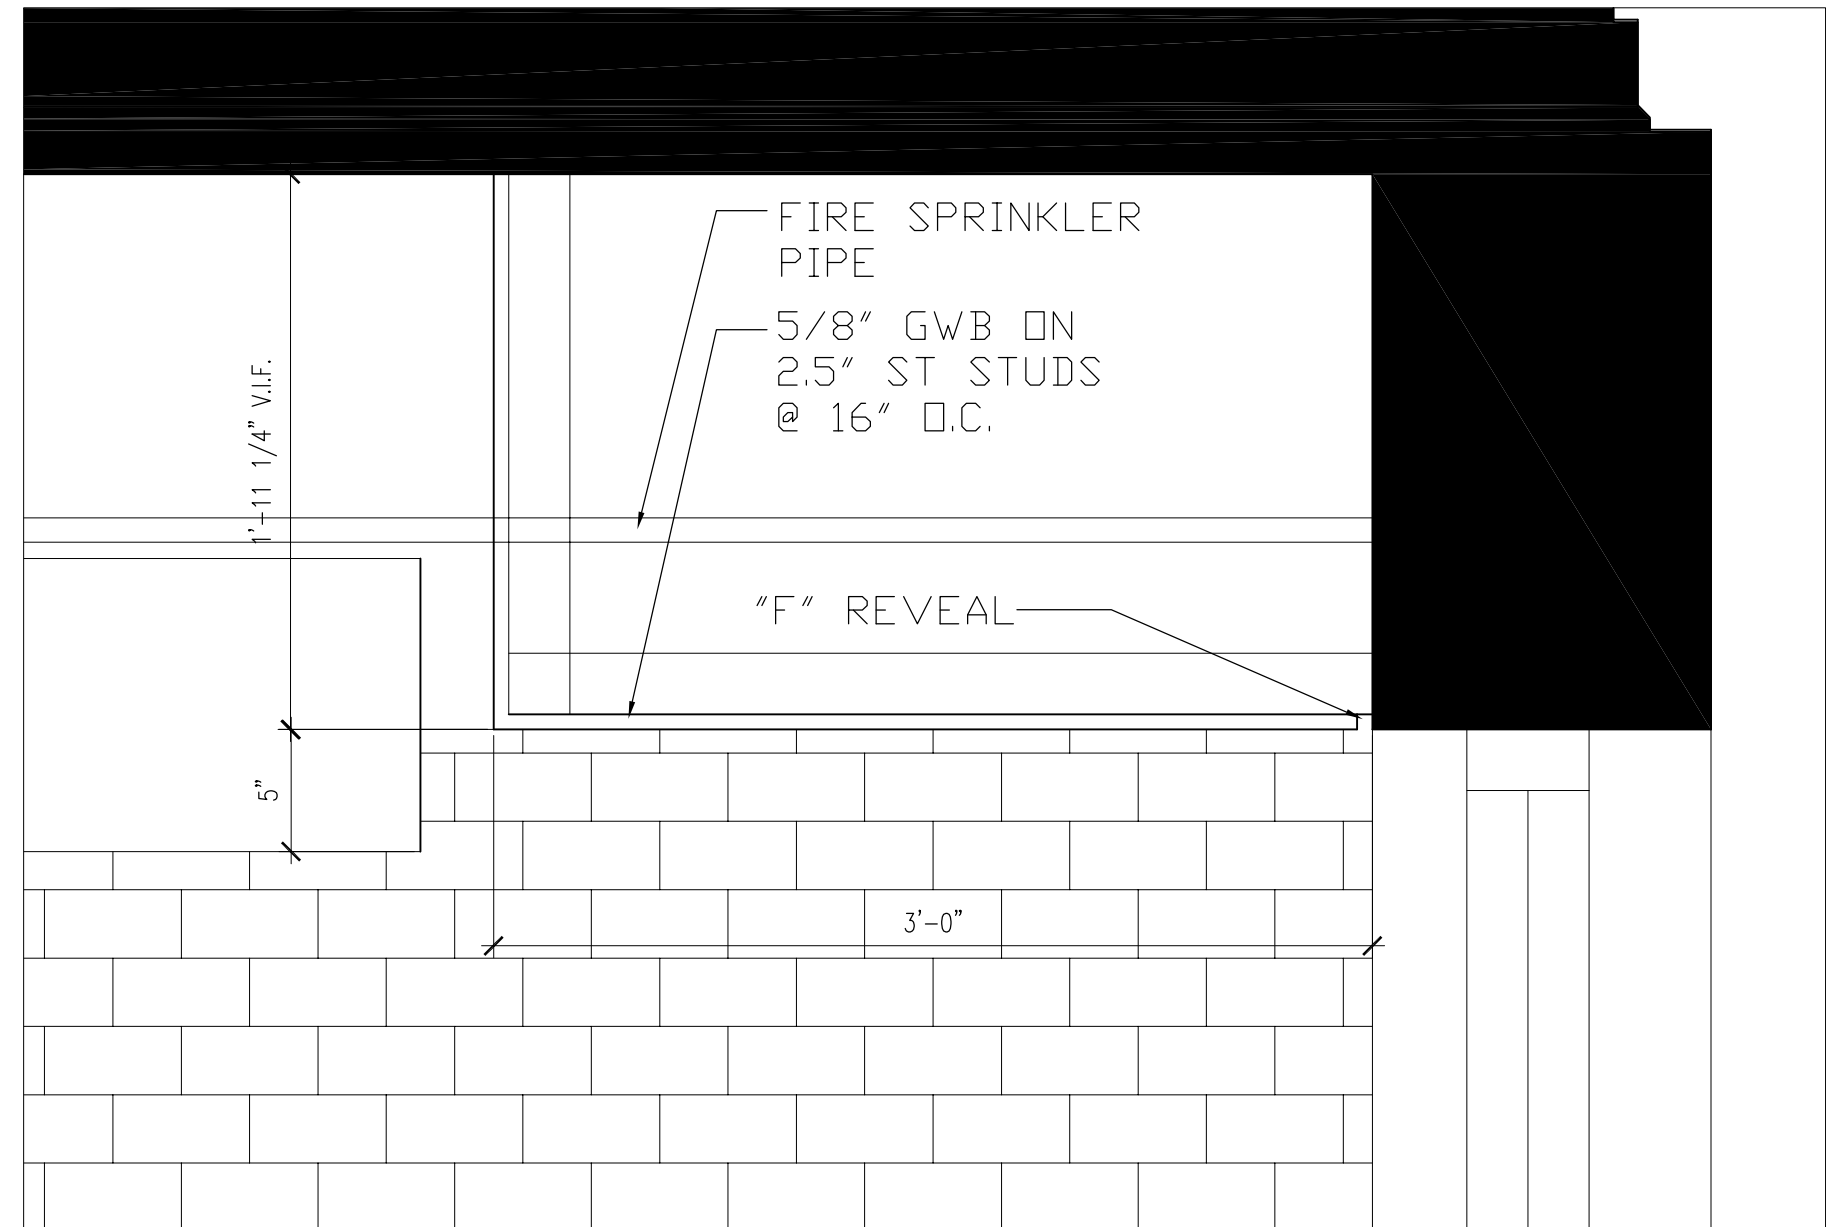

4  
A-102.1

**CEILING SECTION DETAIL**

SCALE: 1-1/2" = 1'-0"

CERTIFICATION :

**SAVOY PLACE**

321 N. DEVILLERS ST.  
Pensacola, Florida  
32501

ALL DRAWINGS AND WRITTEN MATERIAL HEREIN CONSTITUTE ORIGINAL AND UNPUBLISHED WORK OF THE ARCHITECT AND MAY NOT BE DUPLICATED IN ANY PART WITHOUT THE WRITTEN CONSENT OF THE ARCHITECT.

REVISIONS :

**ASI 4 6/16/25**

DRAWN BY : PDP

CHECKED BY : PDP

PROJECT NO. 2412

DATE : 5/7/25

SHEET TITLE :  
**RCP  
DETAILS**

SHEET NO. :

**A-102.1**