



1 CASEWORK ELEVATION
A-300 SCALE: 1/2" = 1'-0"

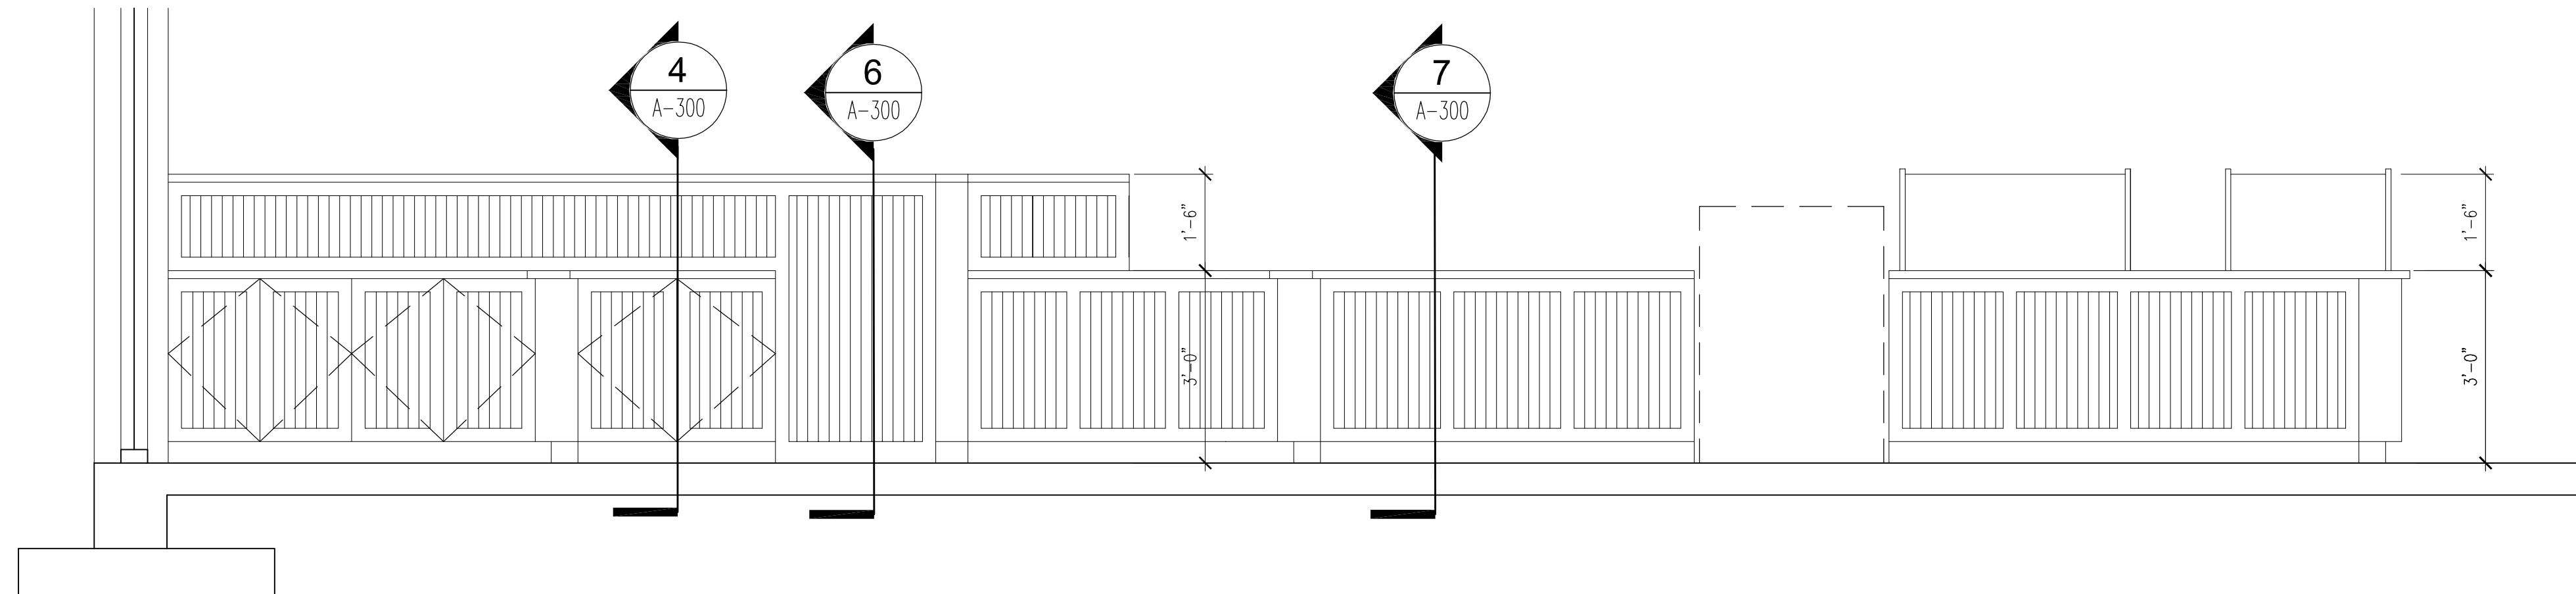


2 CASEWORK ELEVATION
A-300 SCALE: 1/2" = 1'-0"

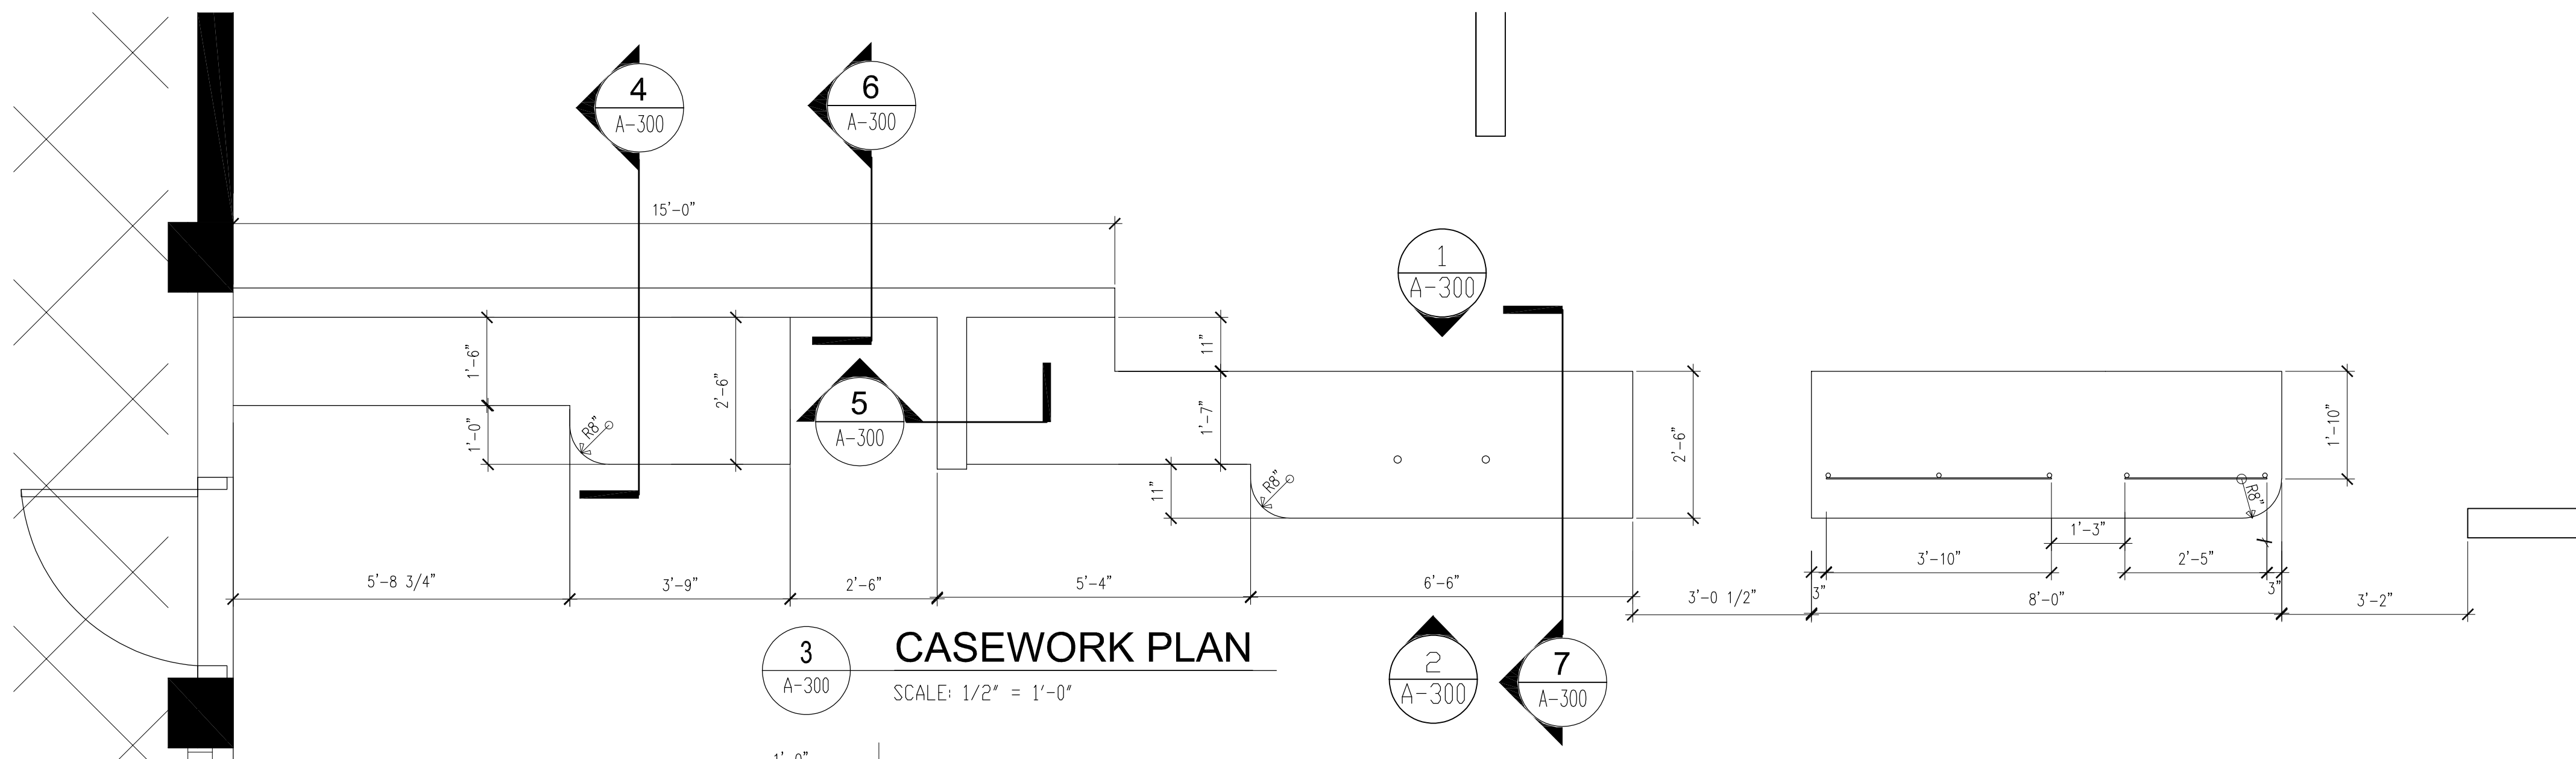


3 CASEWORK PLAN
A-300 SCALE: 1/2" = 1'-0"

8 RAILING DETAIL
A-300 SCALE: 1-1/2" = 1'-0"

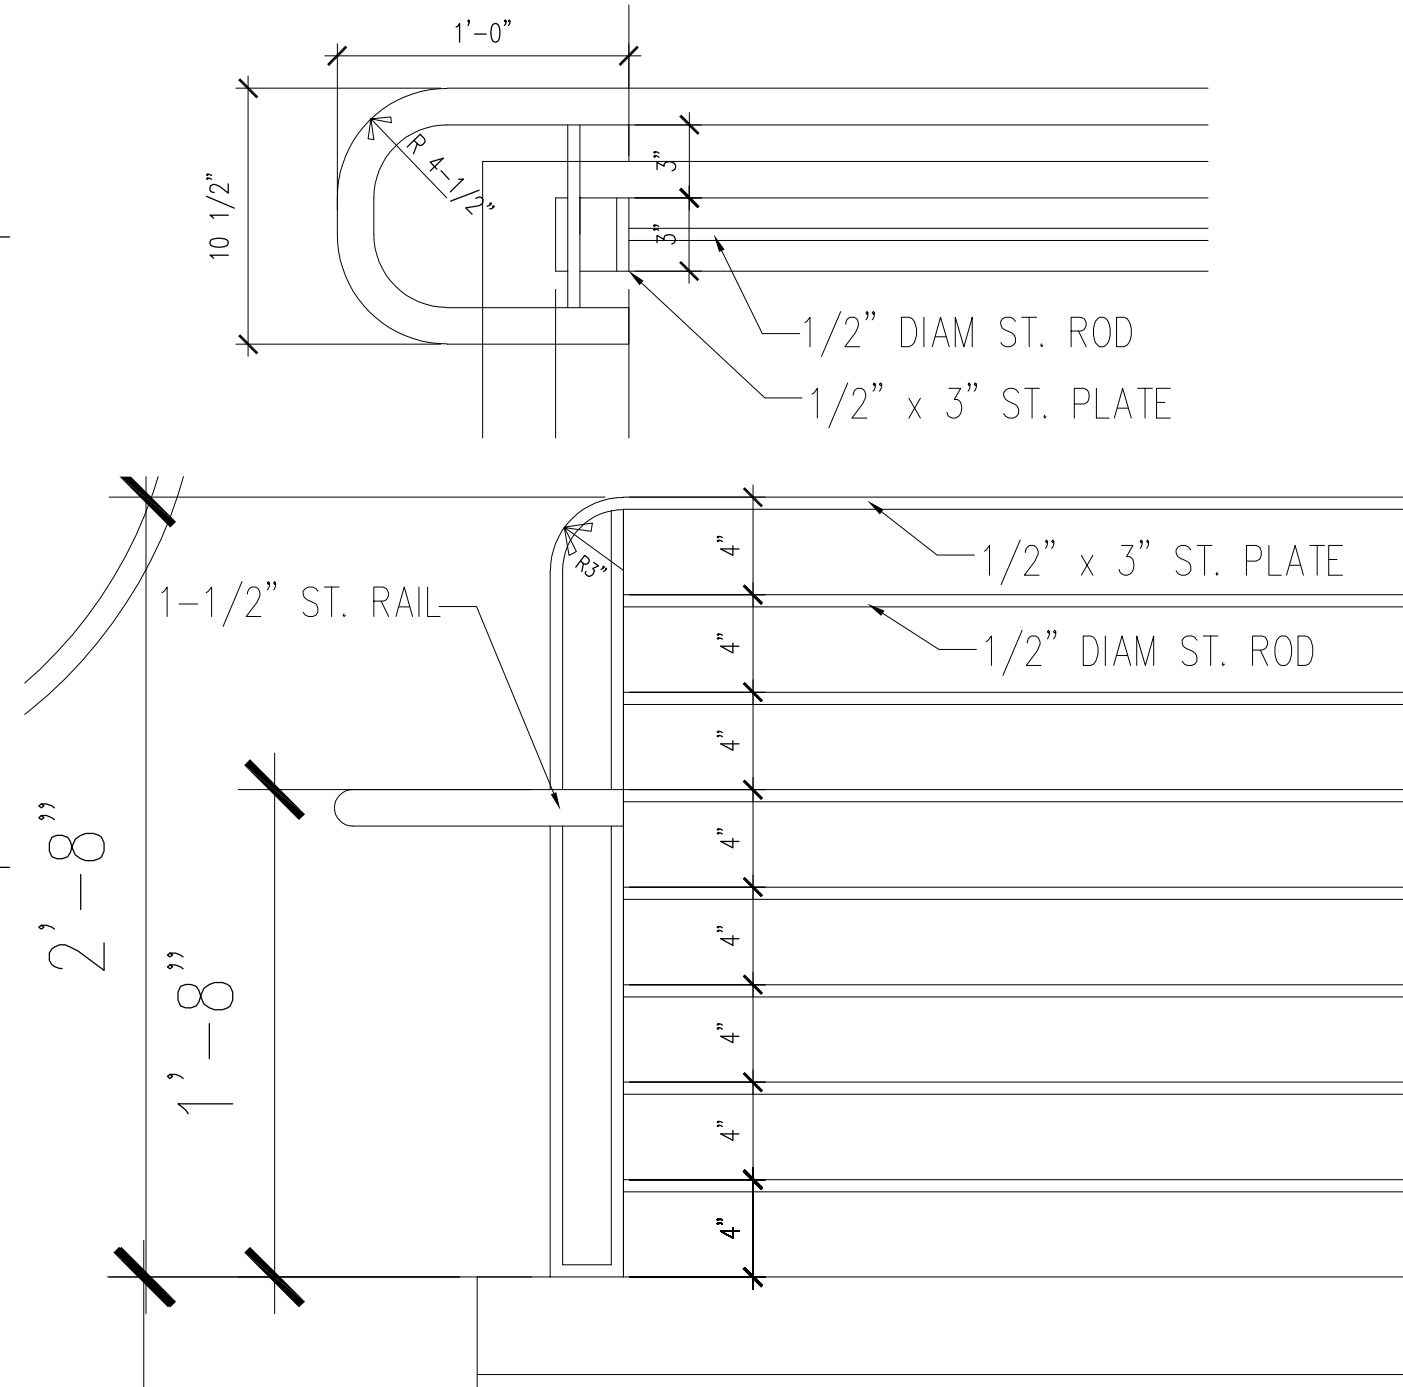


10 RAILING DETAIL
A-300 SCALE: 1-1/2" = 1'-0"

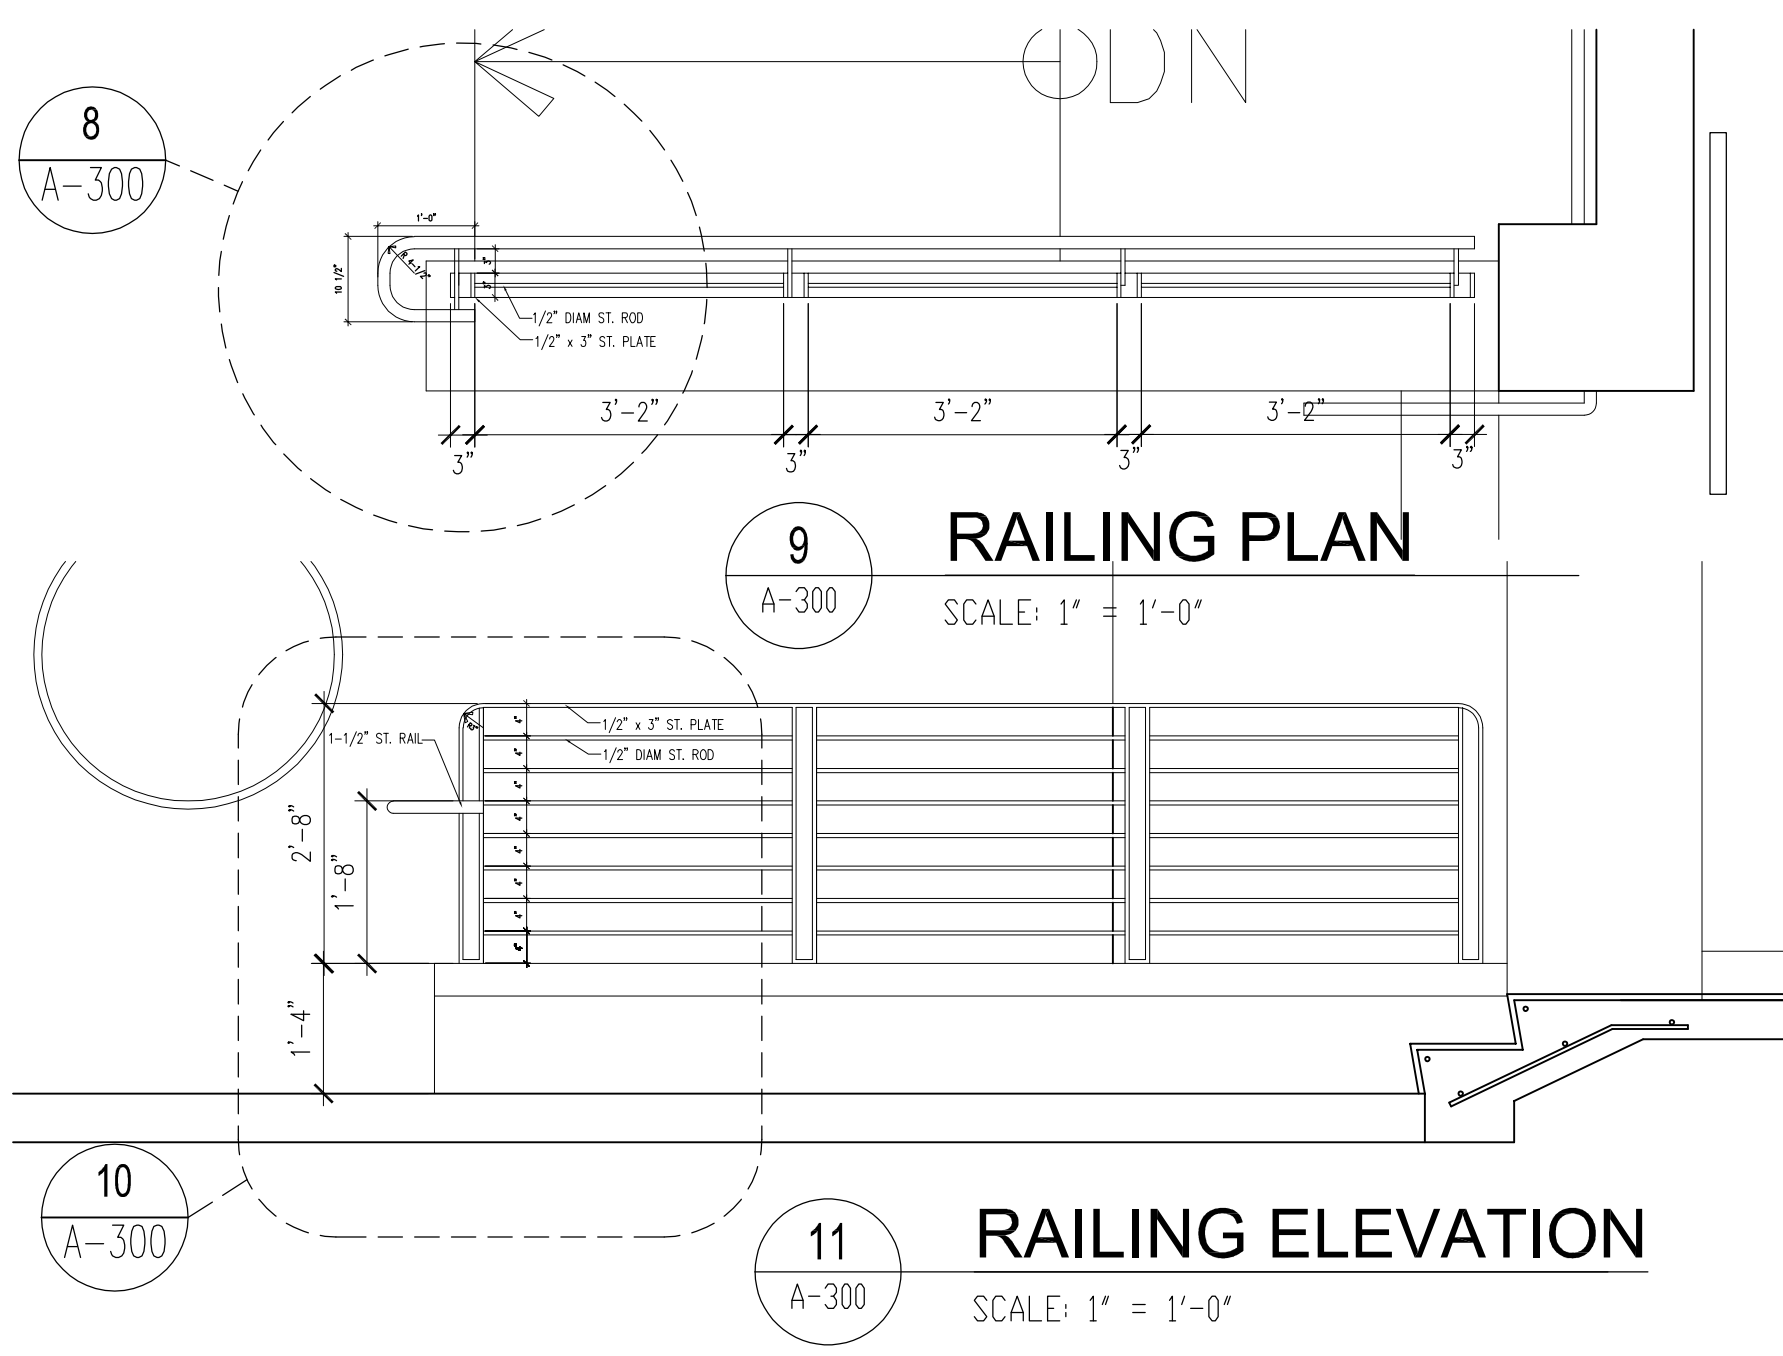


9 RAILING PLAN
A-300 SCALE: 1" = 1'-0"


11 RAILING ELEVATION
A-300 SCALE: 1" = 1'-0"

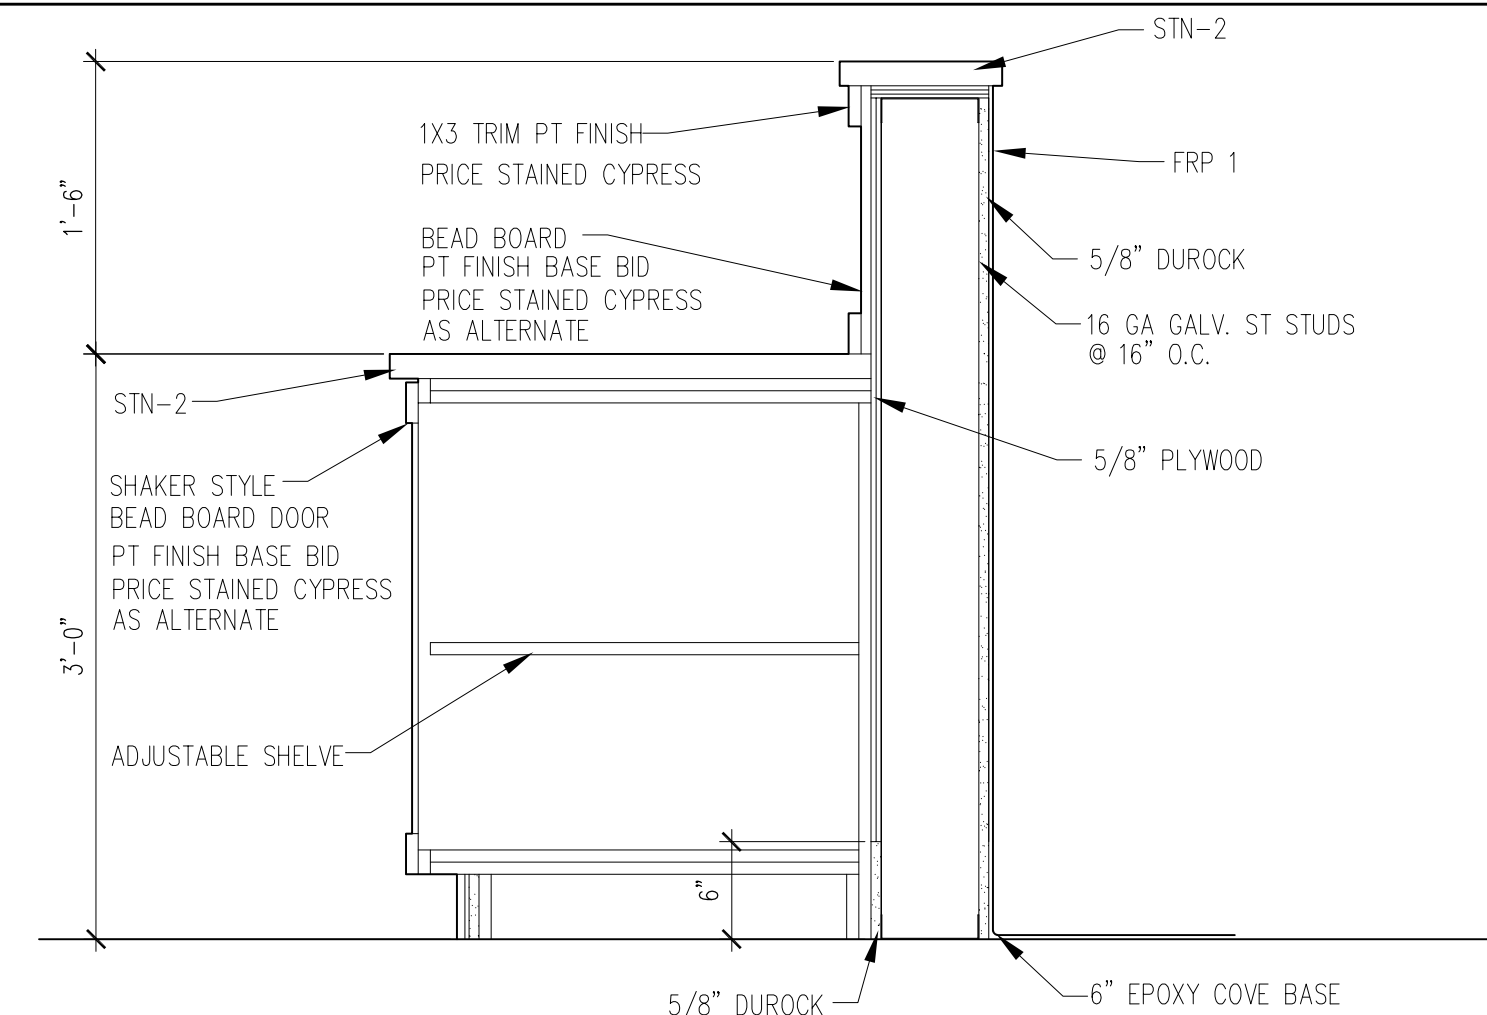


4 CASEWORK SECTION
A-300 SCALE: 1" = 1'-0"

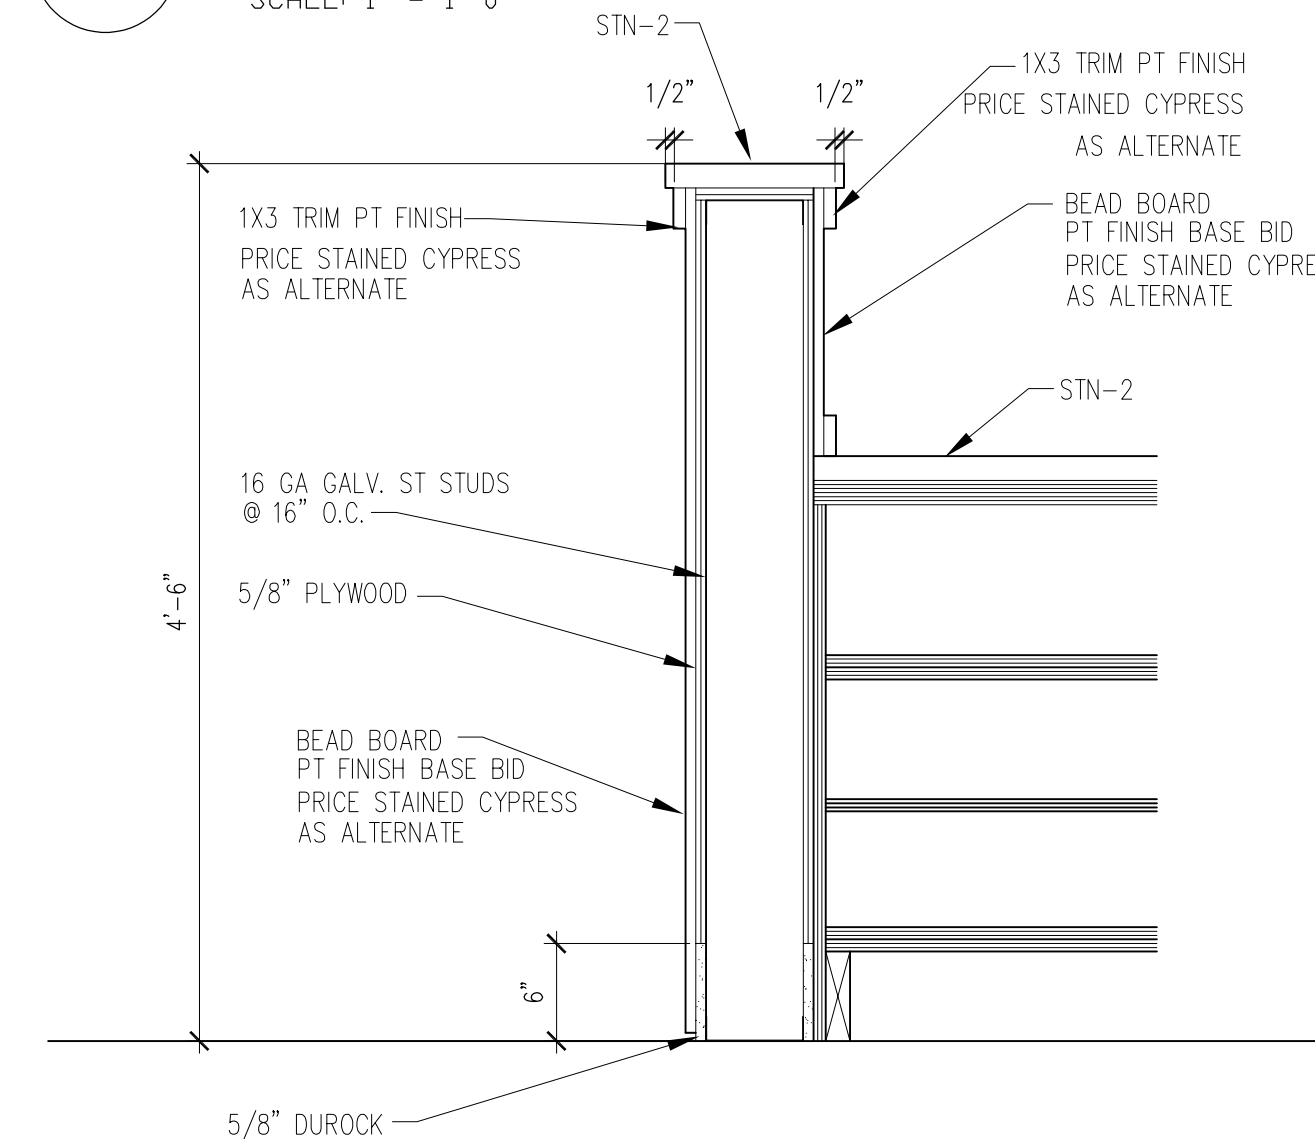


5 CASEWORK SECTION
A-300 SCALE: 1" = 1'-0"

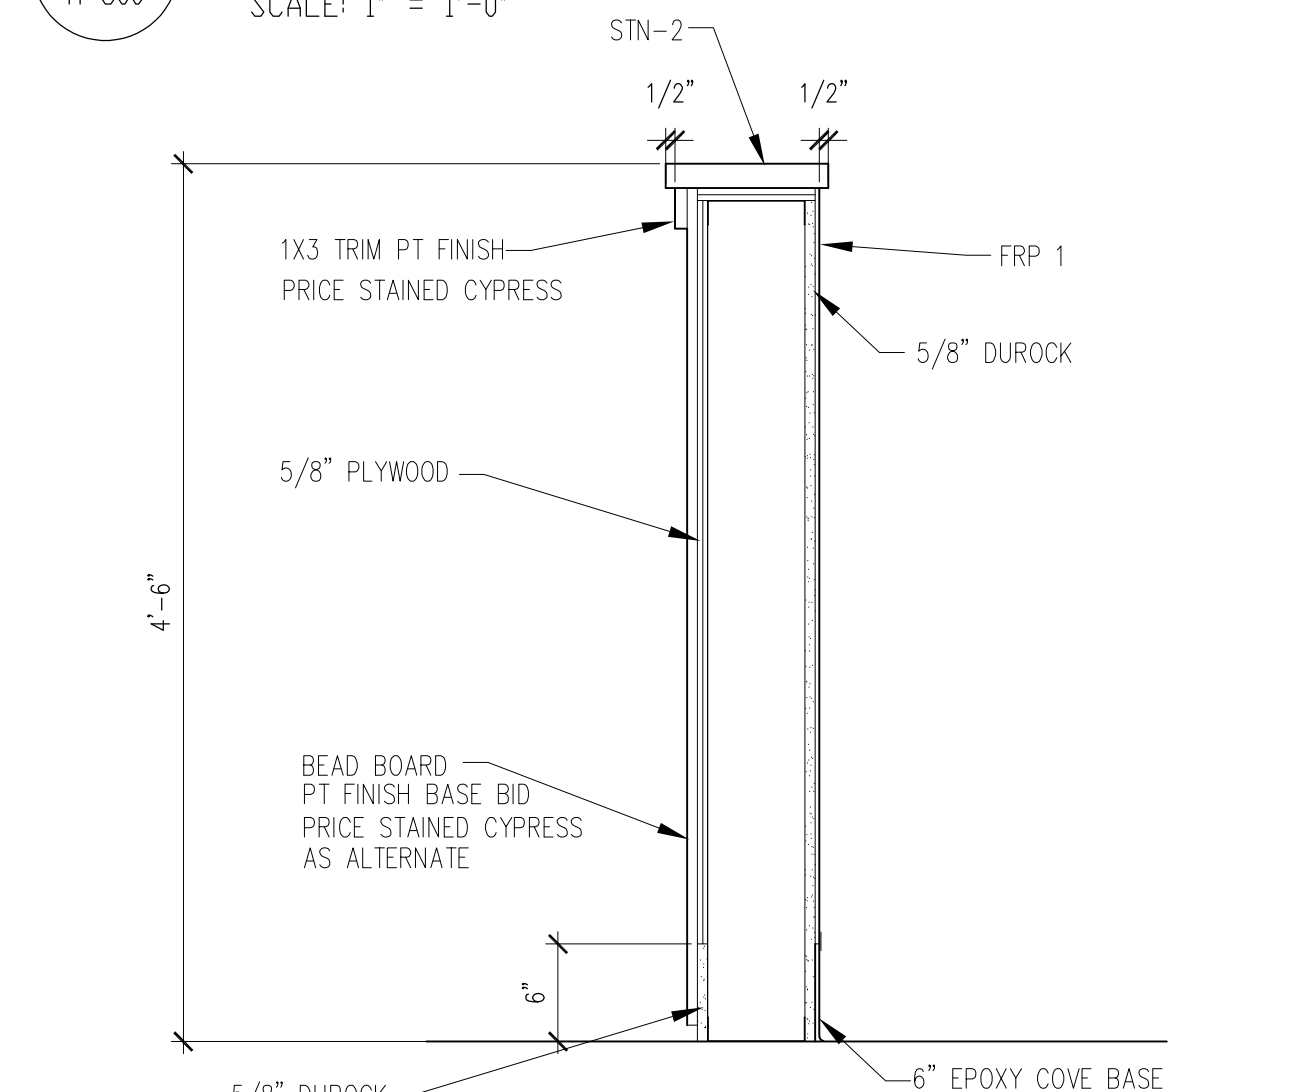

6 CASEWORK SECTION
A-300 SCALE: 1" = 1'-0"

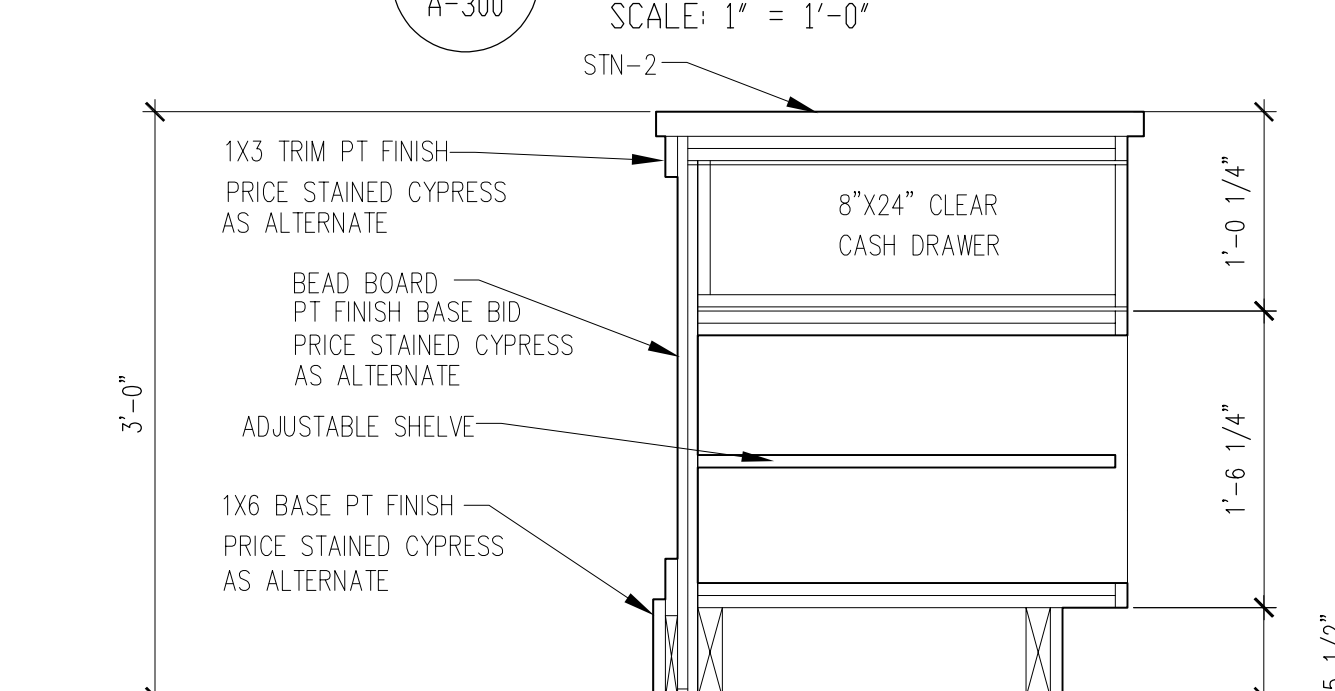

7 CASEWORK SECTION
A-300 SCALE: 1" = 1'-0"

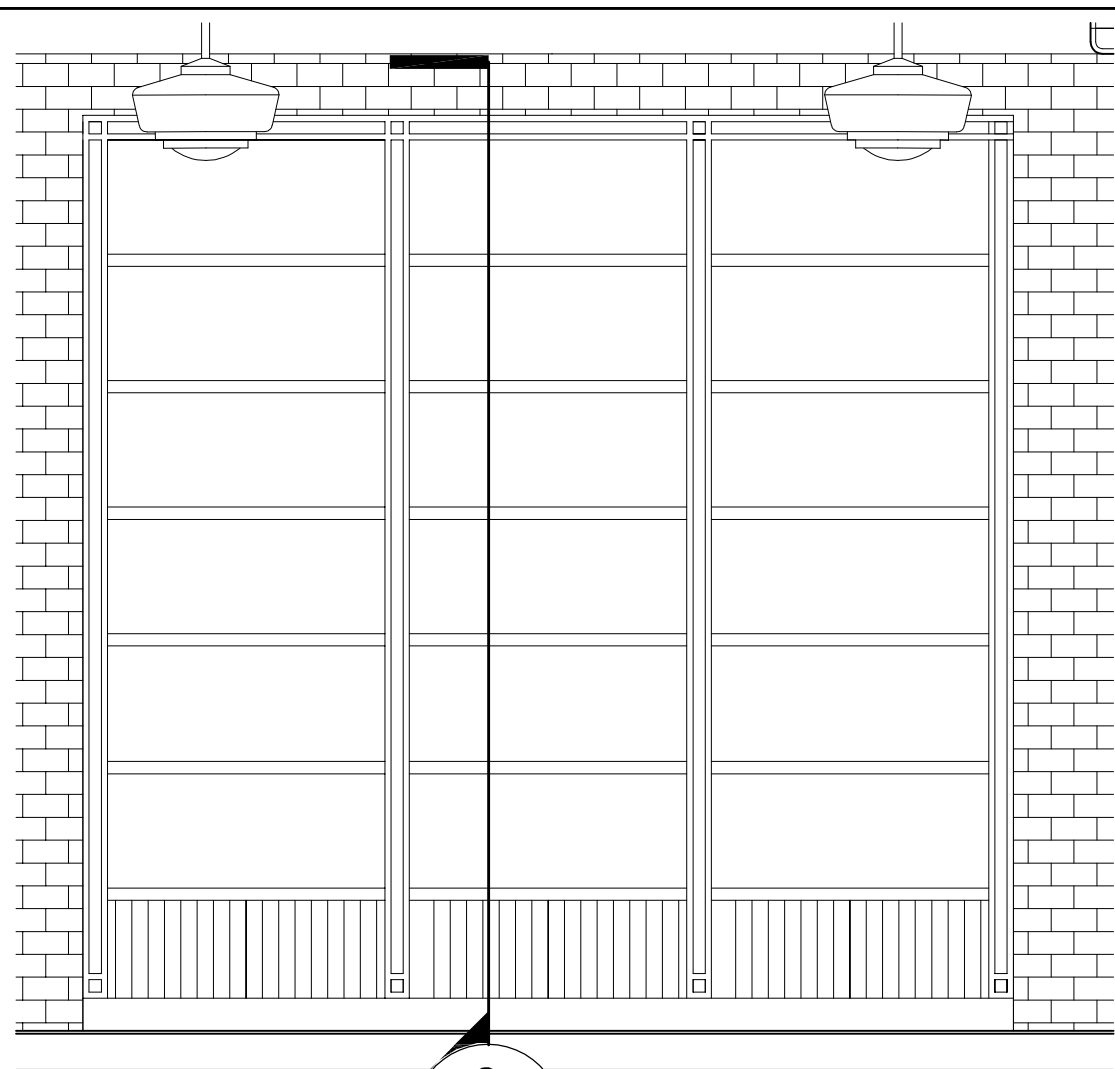

3

A-303


1

A-301

CASEWORK ELEVATION

SCALE: 1/2" = 1'-0"

9'-6"

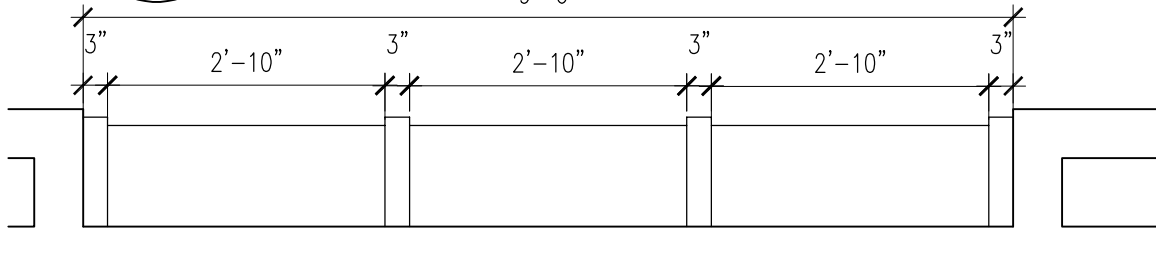


2

A-301

CASEWORK PLAN

SCALE: 1/2" = 1'-0"

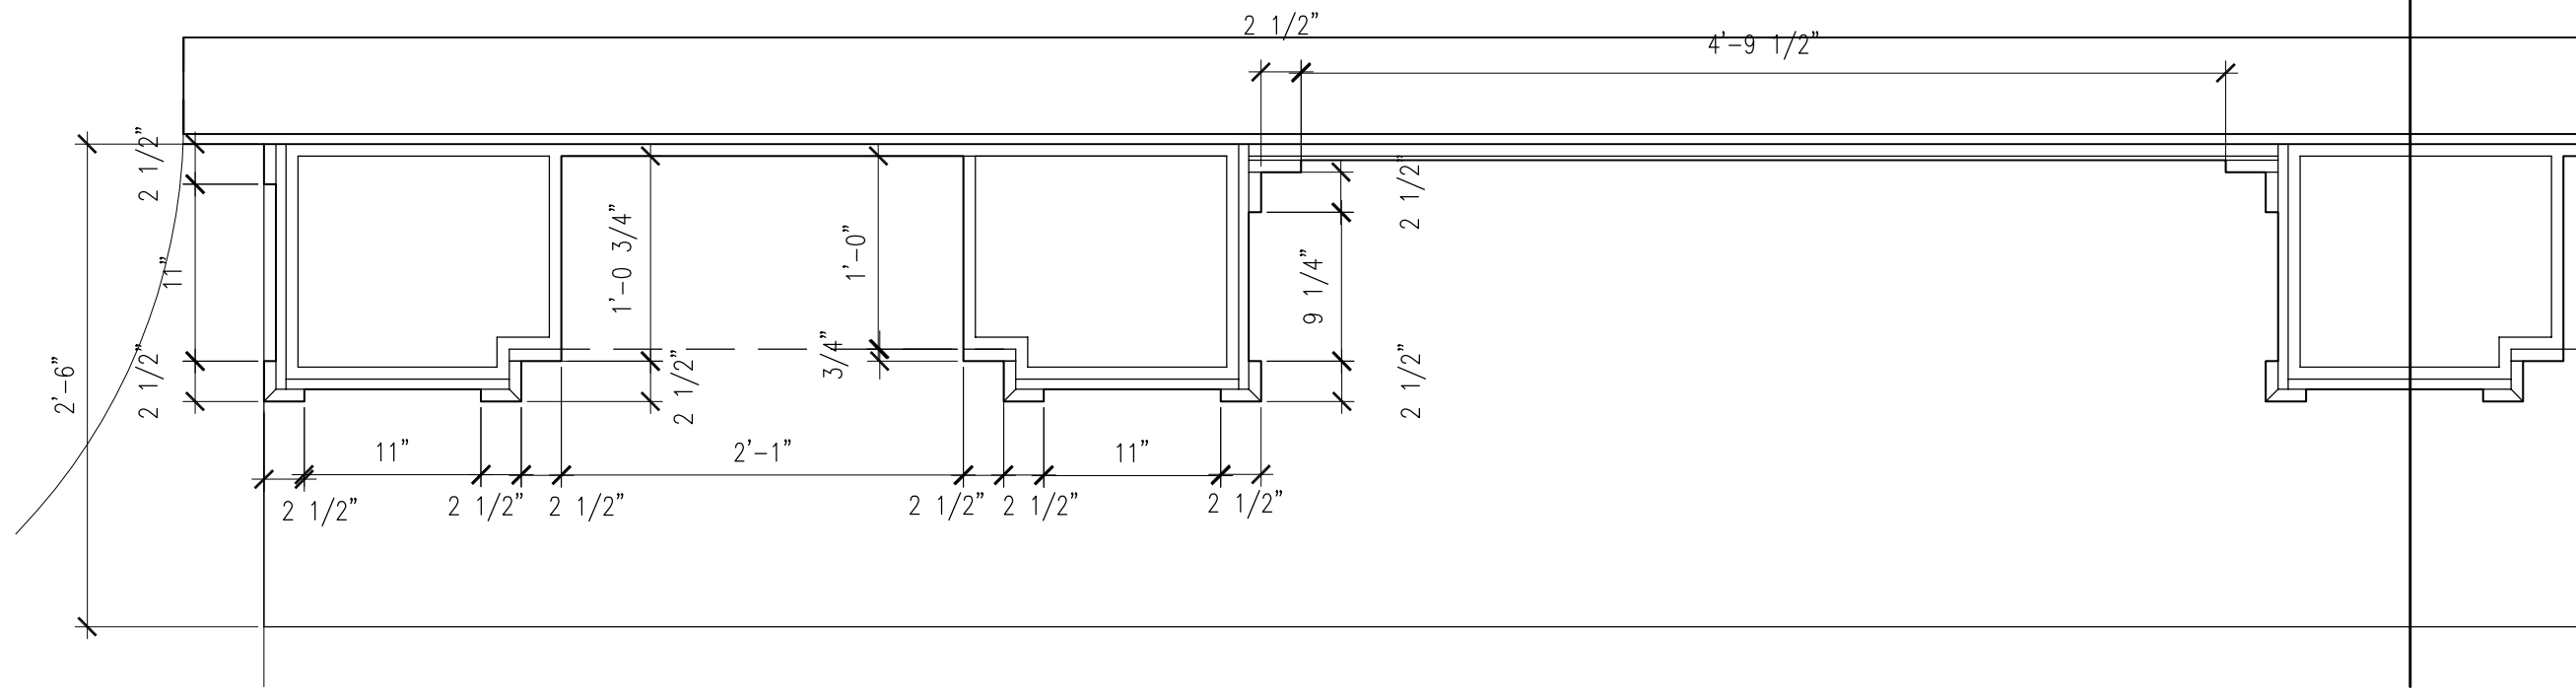


3

A-301

CASEWORK PLAN

SCALE: 1/2" = 1'-0"

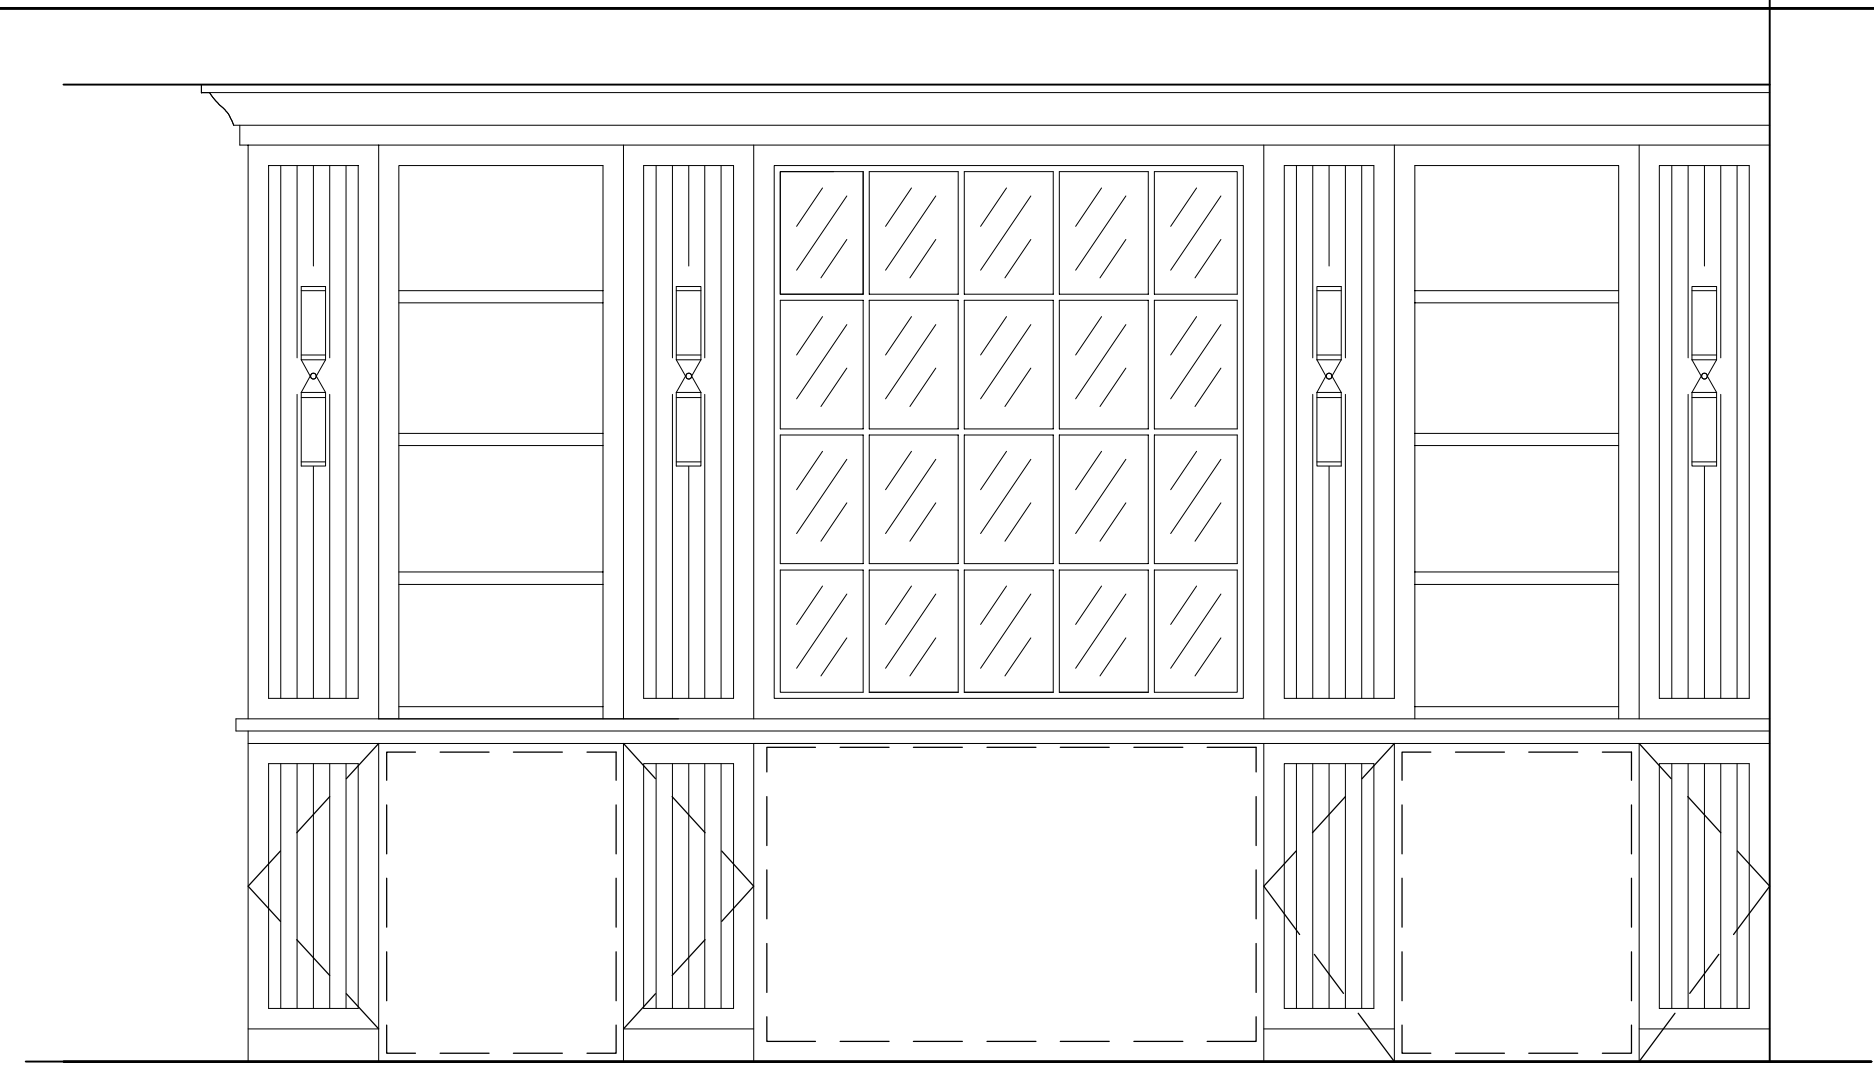


4

A-301

CASEWORK ELEVATION

SCALE: 1/2" = 1'-0"

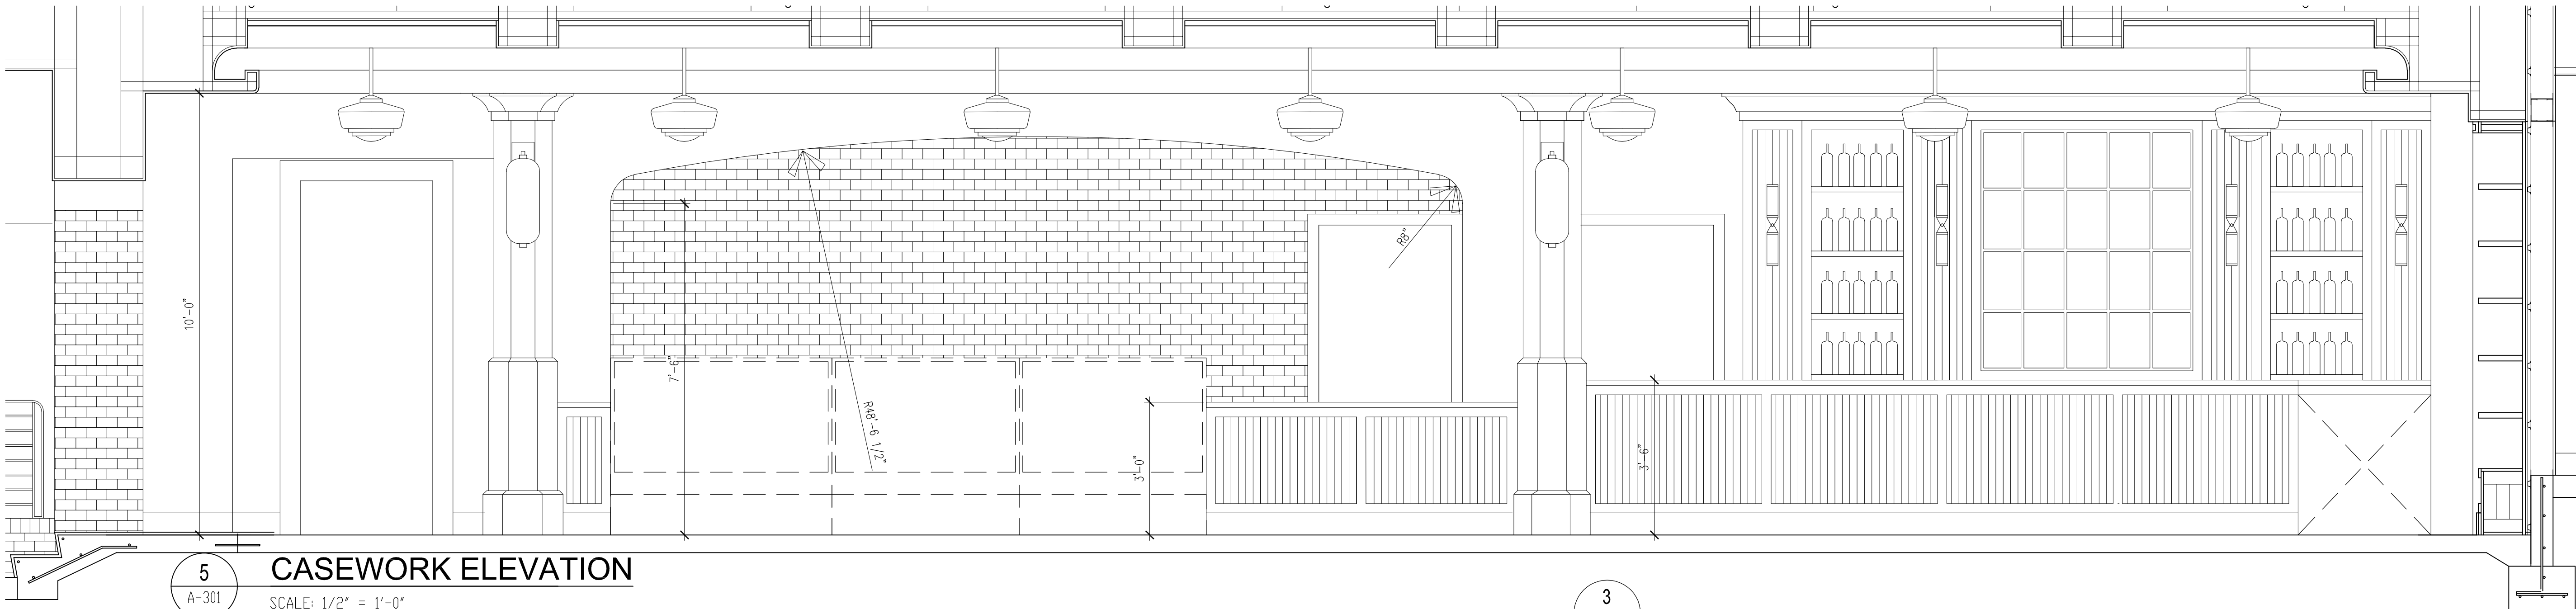

5


A-301

CASEWORK ELEVATION

SCALE: 1/2" = 1'-0"

7

A-302

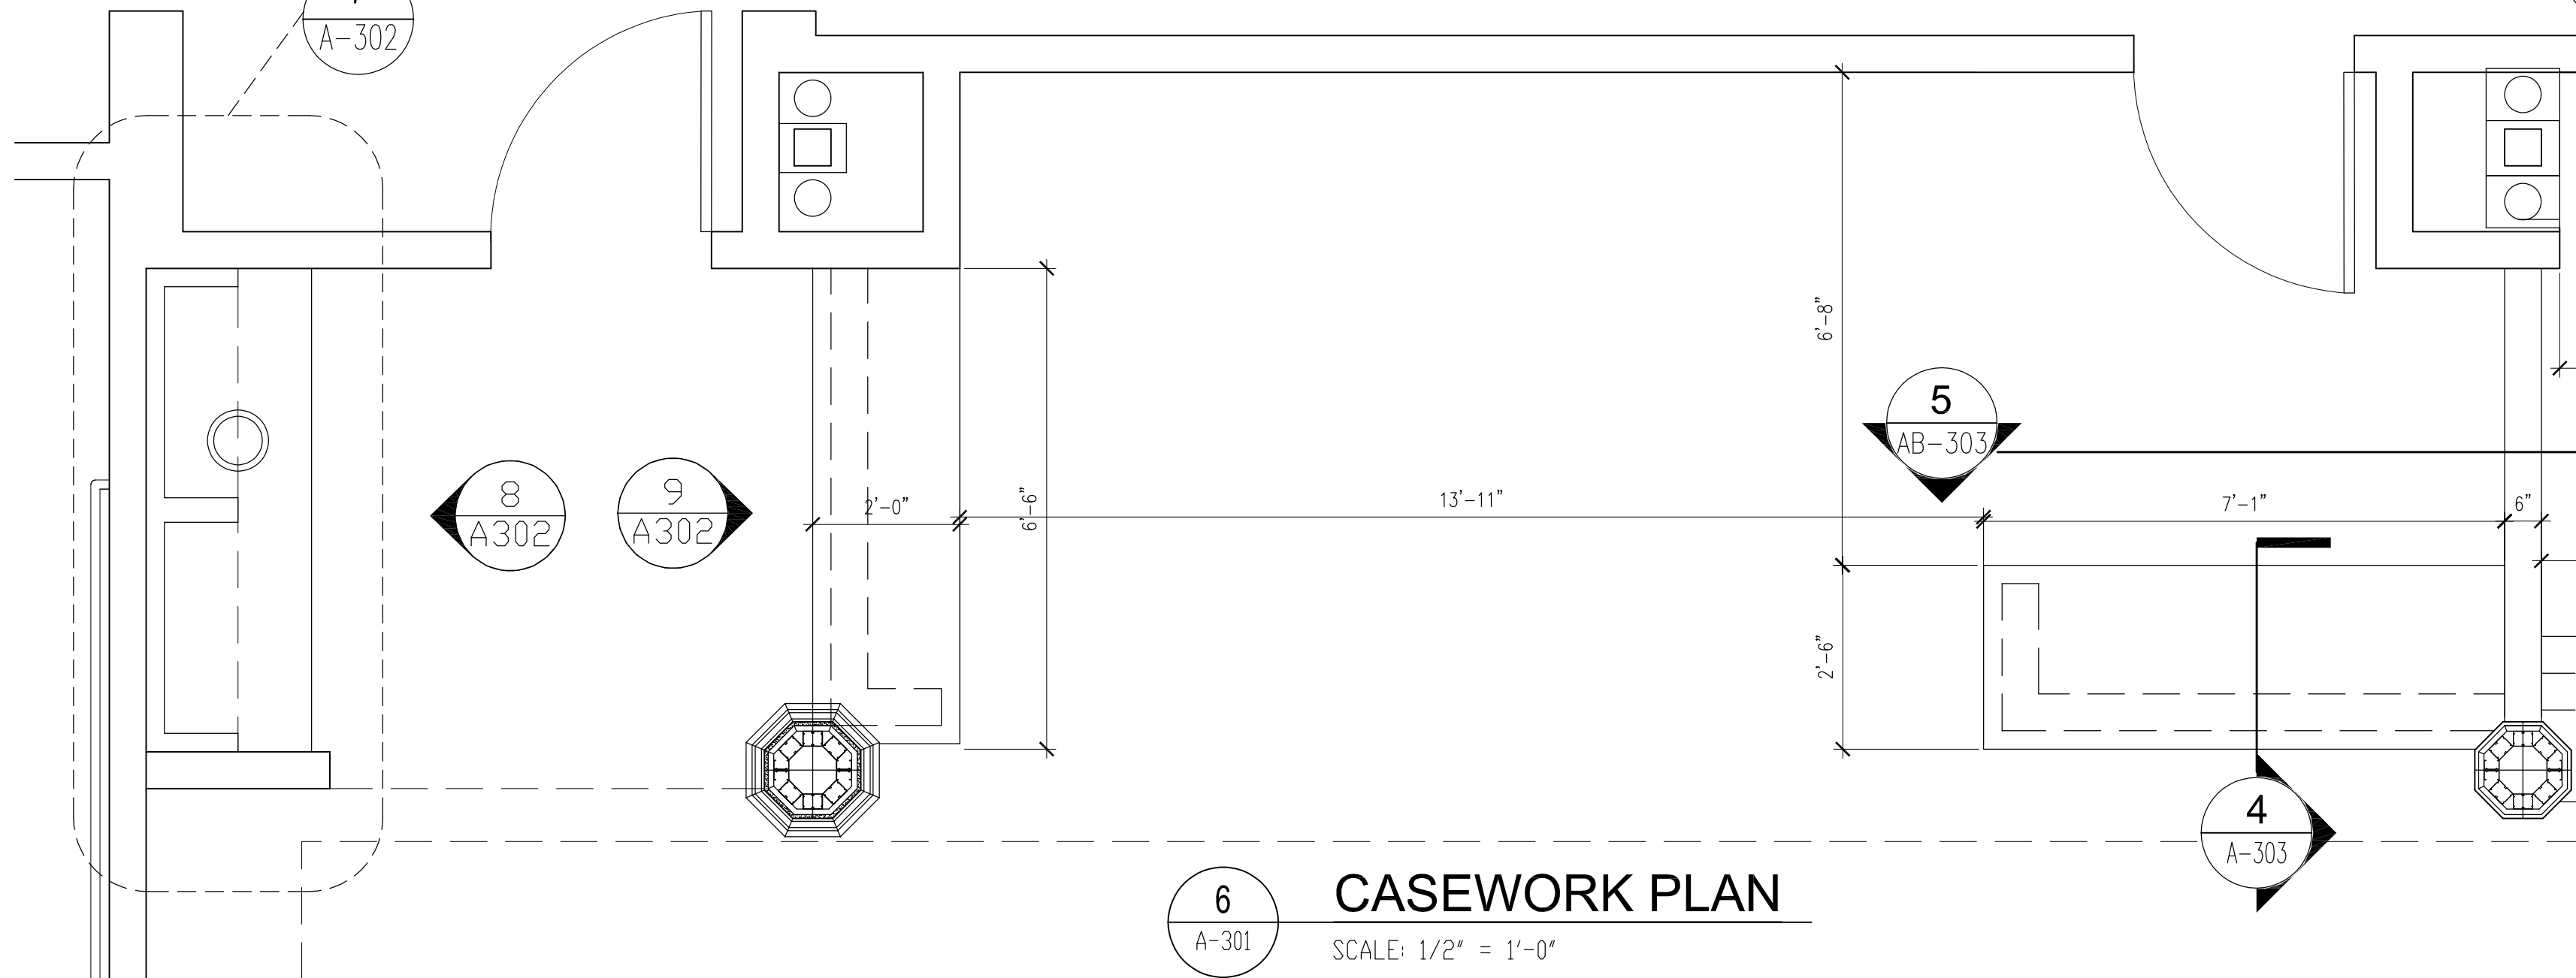

6


A-301

CASEWORK PLAN

SCALE: 1/2" = 1'-0"

3

A-301

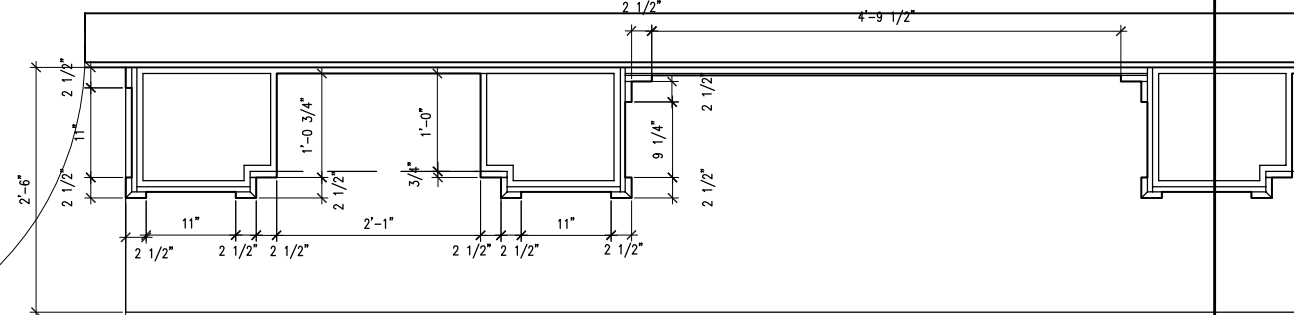

4

A-301

5

A-301

2

A-303

1

A-303

smp.

SMP Architecture, P.A.
205 E INTENDENCIA STREET
PENSACOLA, FLORIDA 32502
P 850.432.7772
www.smp-arch.com • AAC001828

CERTIFICATION :

SAVOY PLACE

321 N. DEVILLERS ST.
Pensacola, Florida
32501

ALL DRAWINGS AND WRITTEN MATERIAL
HEREIN CONSTITUTE ORIGINAL AND UN-
PUBLISHED WORK OF THE ARCHITECT
AND MAY NOT BE DUPLICATED IN ANY
PART WITHOUT THE WRITTEN CONSENT
OF THE ARCHITECT.

REVISIONS :

ASI 19
8/27/25

DRAWN BY : PDP

CHECKED BY : PDP

PROJECT NO. 2412

DATE : 5/7/25


SHEET TITLE :

CASE WORK
PLANS AND
ELEVATIONS

SHEET NO. :

A-301

©2024 SMP ARCHITECTURE

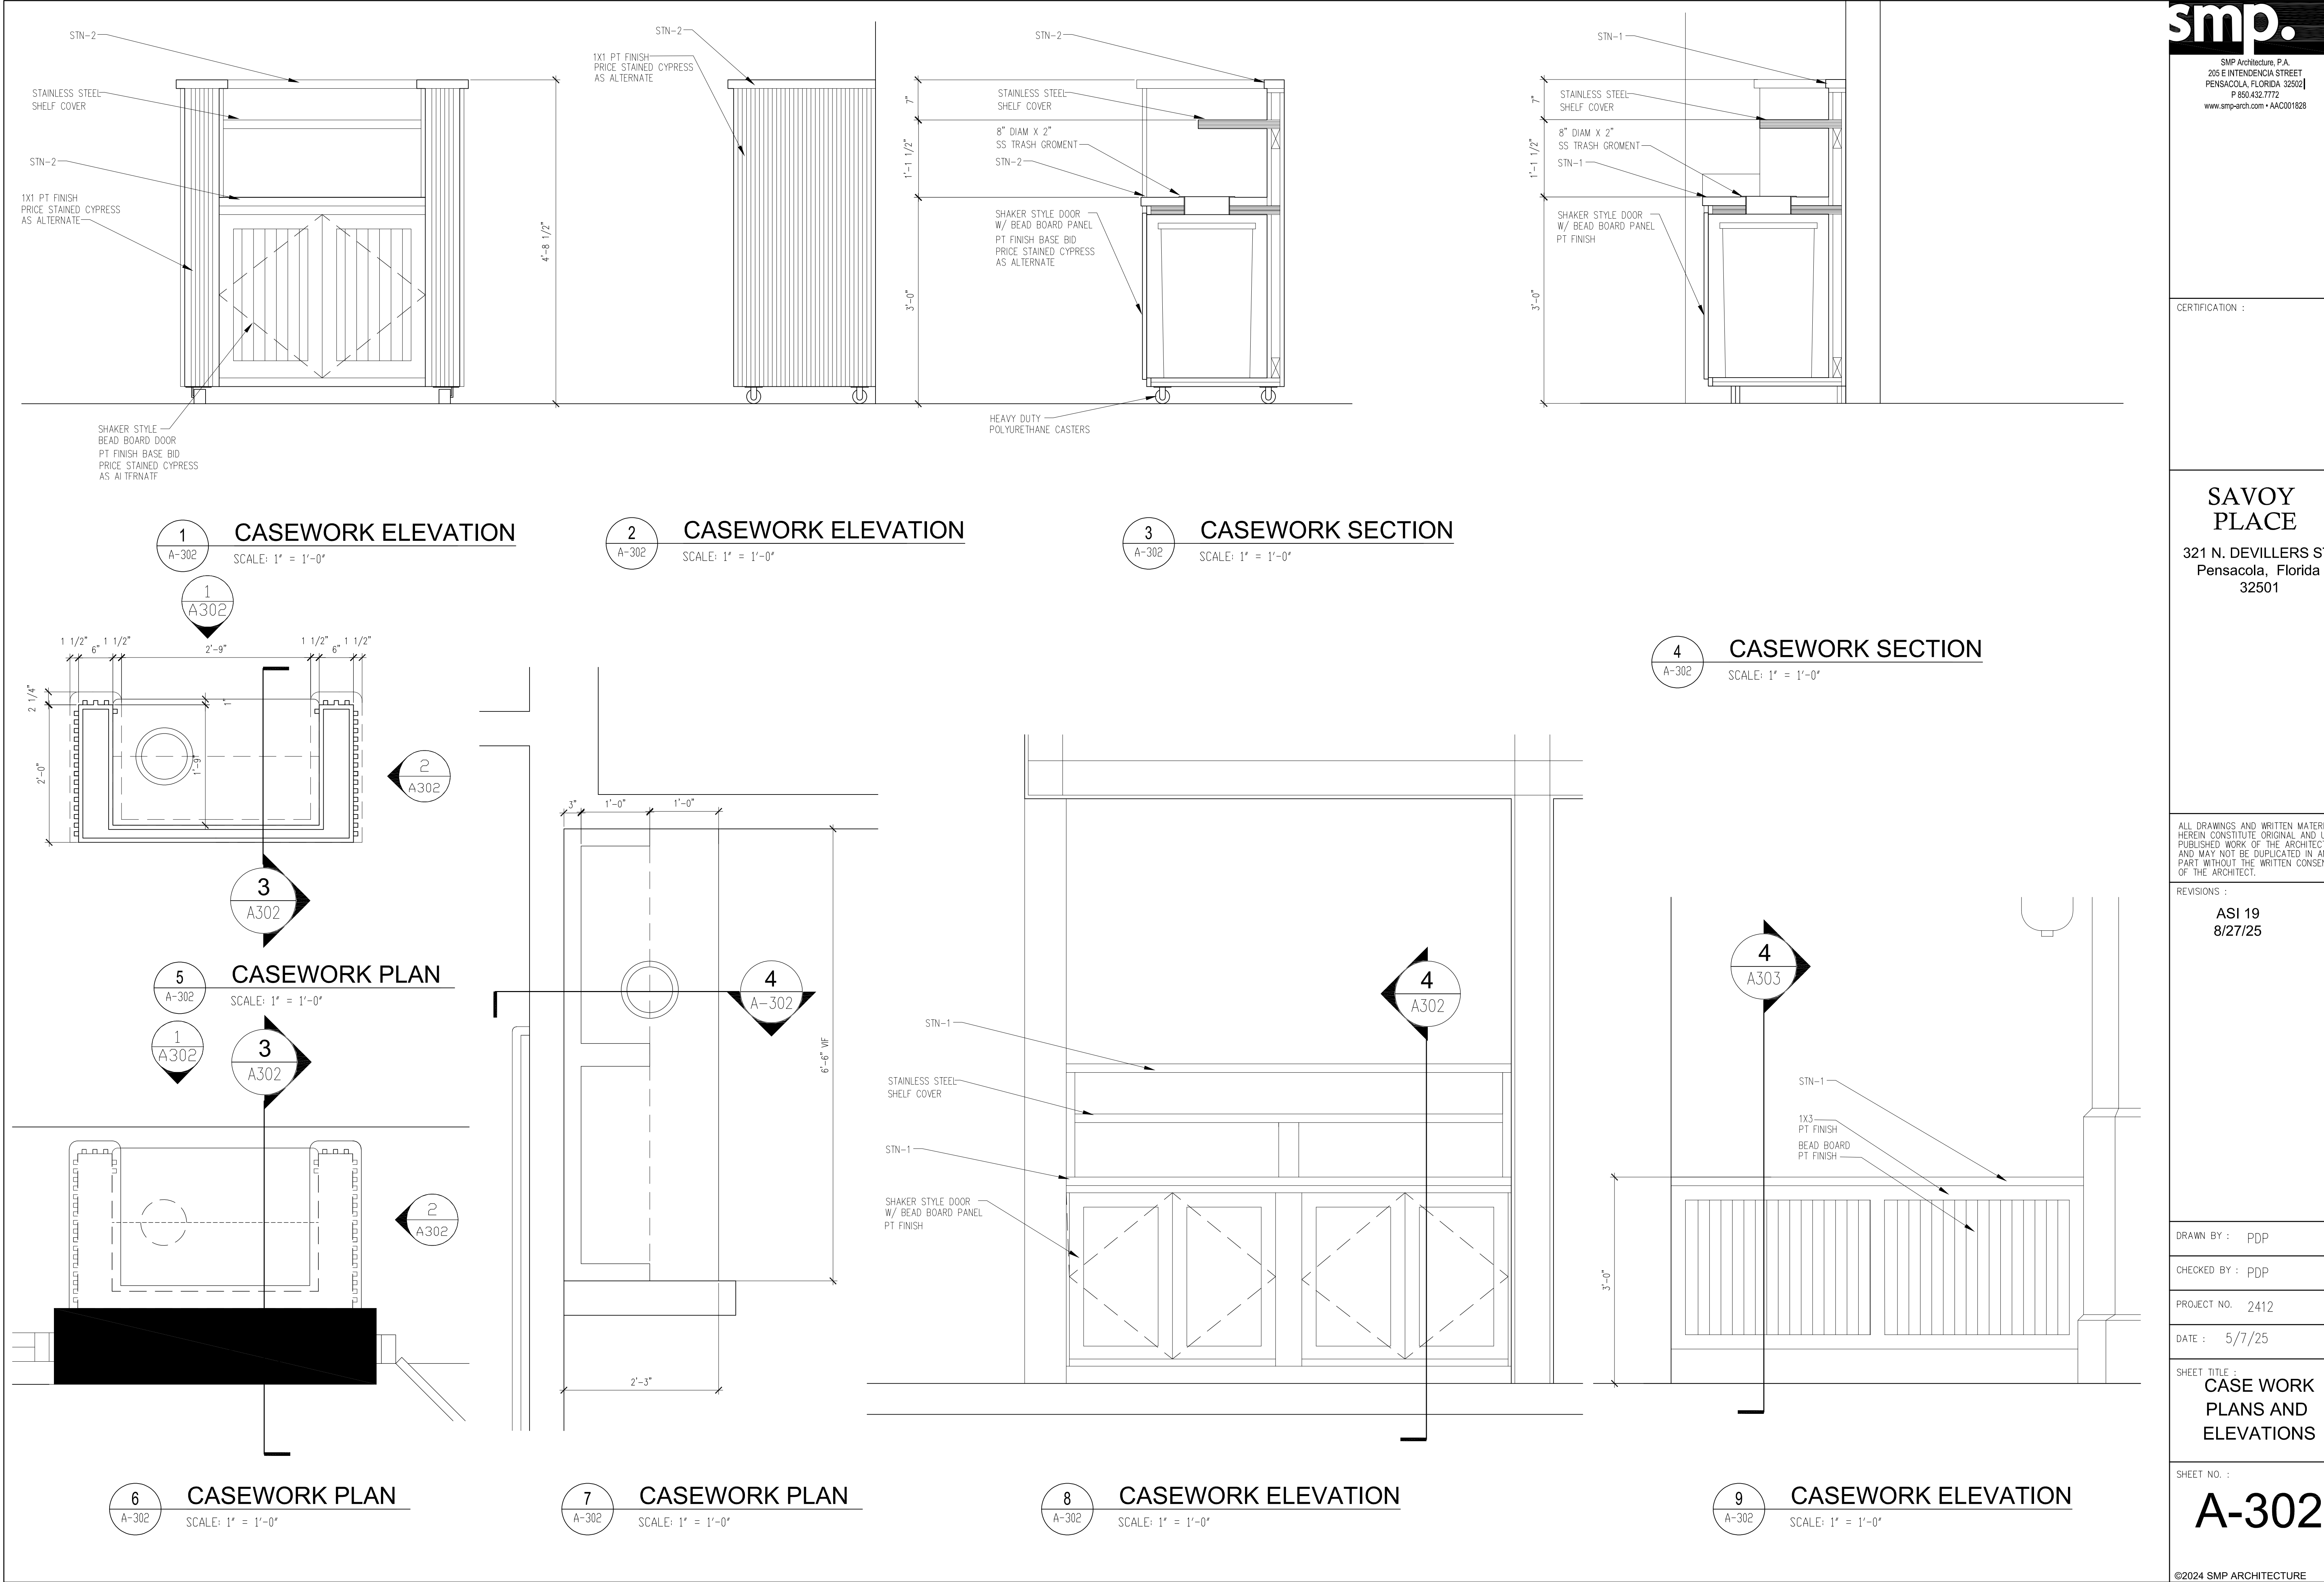

smp.

SMP Architecture, P.A.
205 E INTENDENCIA STREET
PENSACOLA, FLORIDA 32502
P 850.432.7772
www.smp-arch.com • AAC001828

CERTIFICATION :

SAVOY PLACE

321 N. DEVILLERS ST.
Pensacola, Florida
32501

ALL DRAWINGS AND WRITTEN MATERIAL
HEREIN CONSTITUTE ORIGINAL AND UN-
PUBLISHED WORK OF THE ARCHITECT
AND MAY NOT BE DUPLICATED IN ANY
PART WITHOUT THE WRITTEN CONSENT
OF THE ARCHITECT.

REVISIONS :

ASI 19
8/27/25

DRAWN BY : PDP

CHECKED BY : PDP

PROJECT NO. 2412

DATE : 5/7/25

SHEET TITLE :

CASE WORK
PLANS AND
ELEVATIONS

SHEET NO. :

A-302

©2024 SMP ARCHITECTURE

SAVOY
PLACE

321 N. DEVILLERS ST.
Pensacola, Florida
32501

ALL DRAWINGS AND WRITTEN MATERIAL
HEREIN CONSTITUTE ORIGINAL AND UN-
PUBLISHED WORK OF THE ARCHITECT
AND MAY NOT BE DUPLICATED IN ANY
PART WITHOUT THE WRITTEN CONSENT
OF THE ARCHITECT.

REVISIONS :

ASI 19
8/27/25

DRAWN BY : PDP

CHECKED BY : PDP

PROJECT NO. 2412

DATE : 5/7/25


SHEET TITLE :

CASE WORK SECTIONS

SHEET NO. :


A-303

©2024 SMP ARCHITECTURE

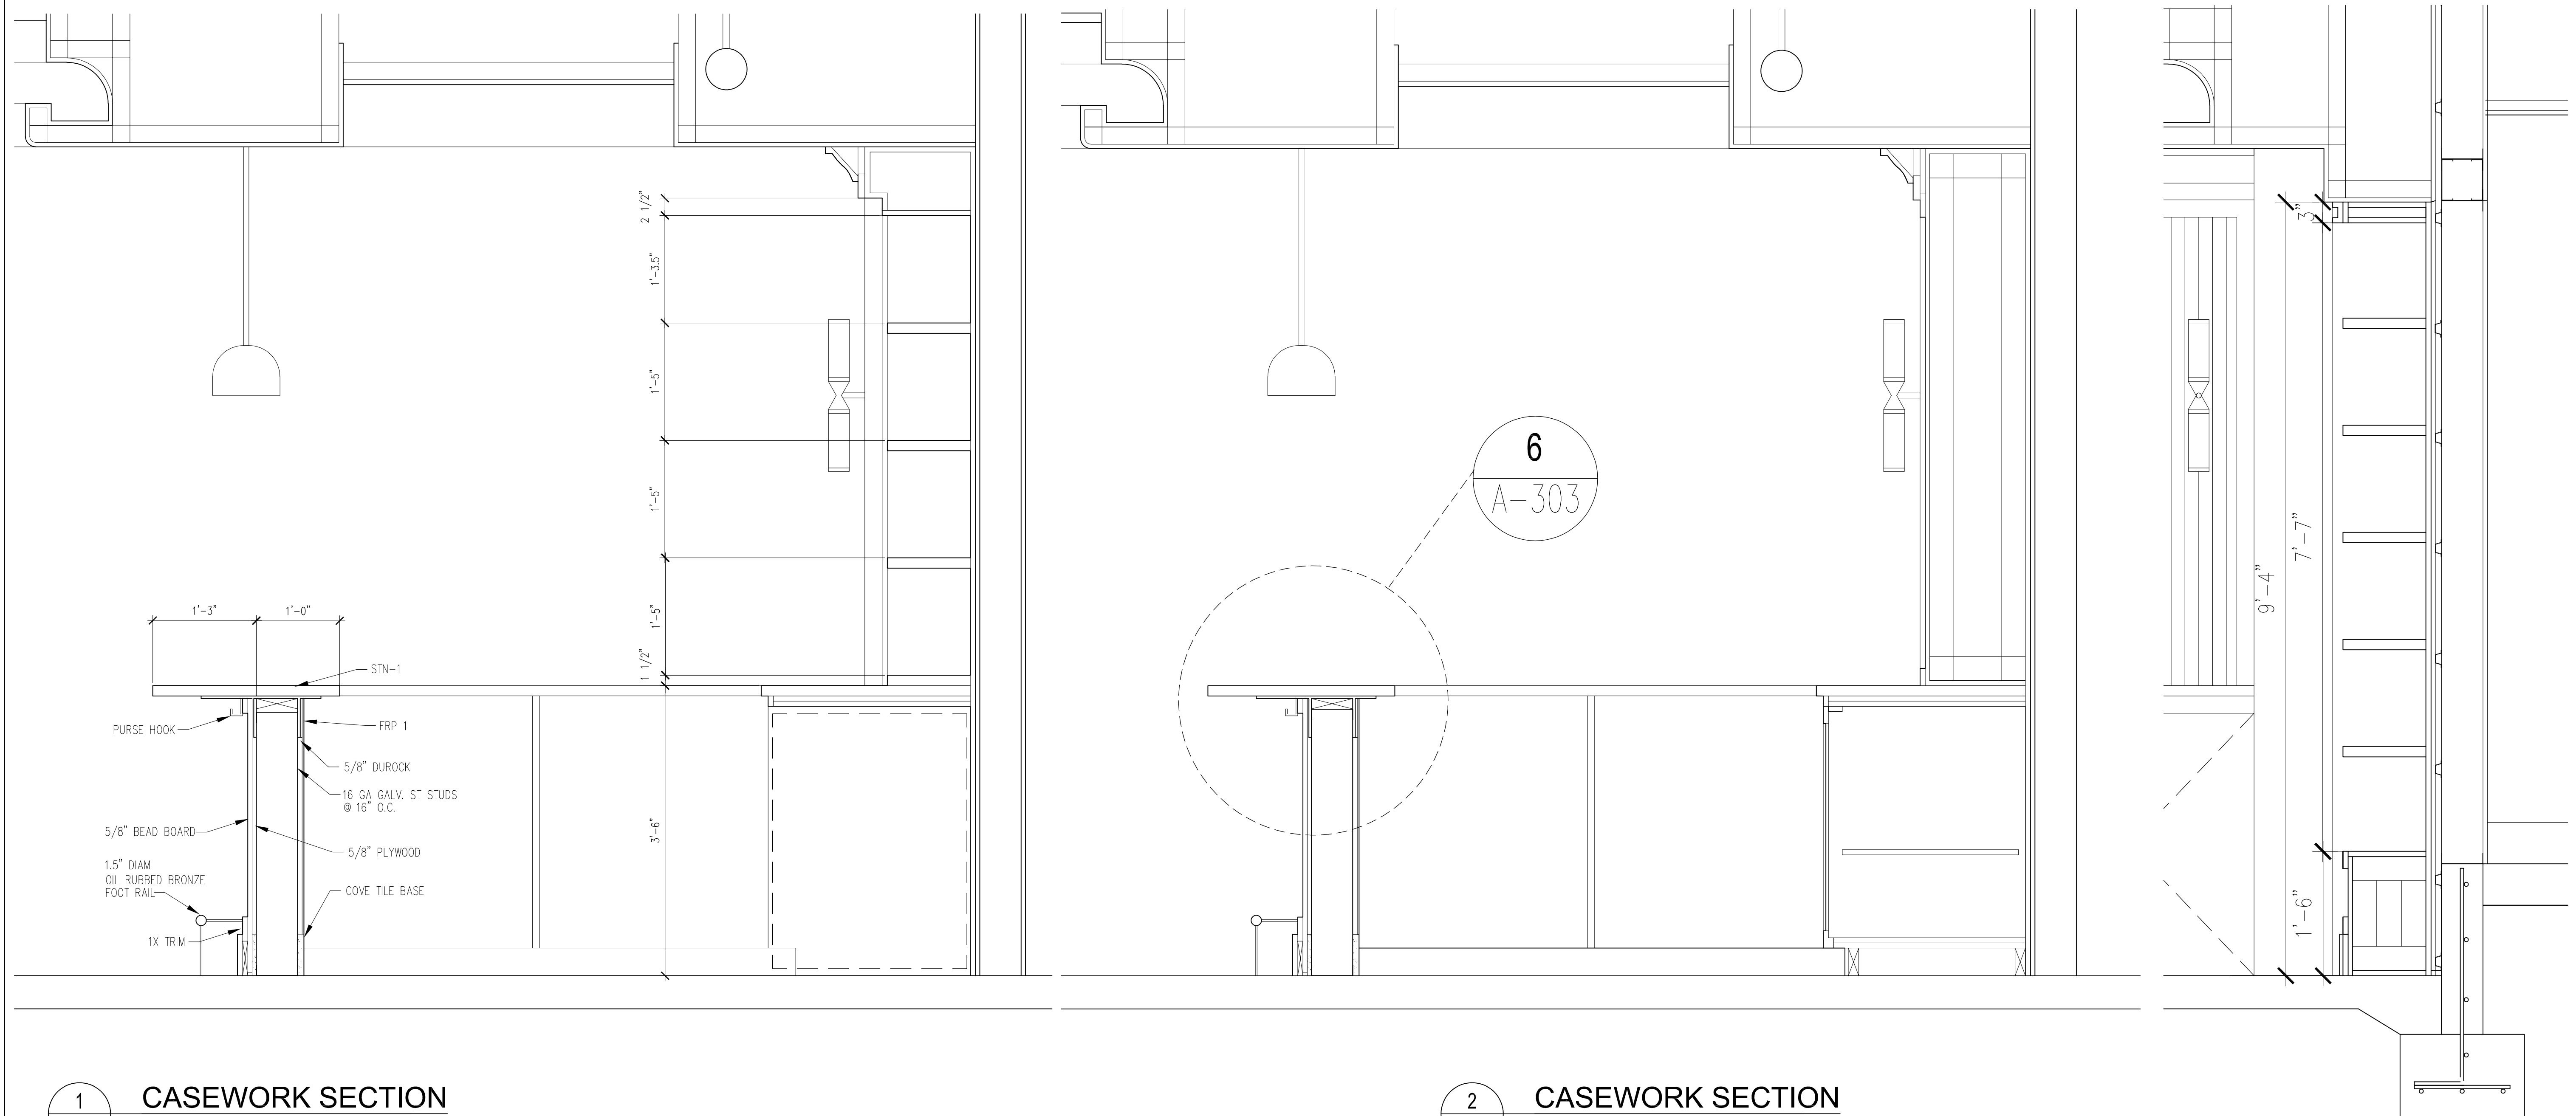

1 CASEWORK SECTION

A-303 SCALE: 1" = 1'-0"

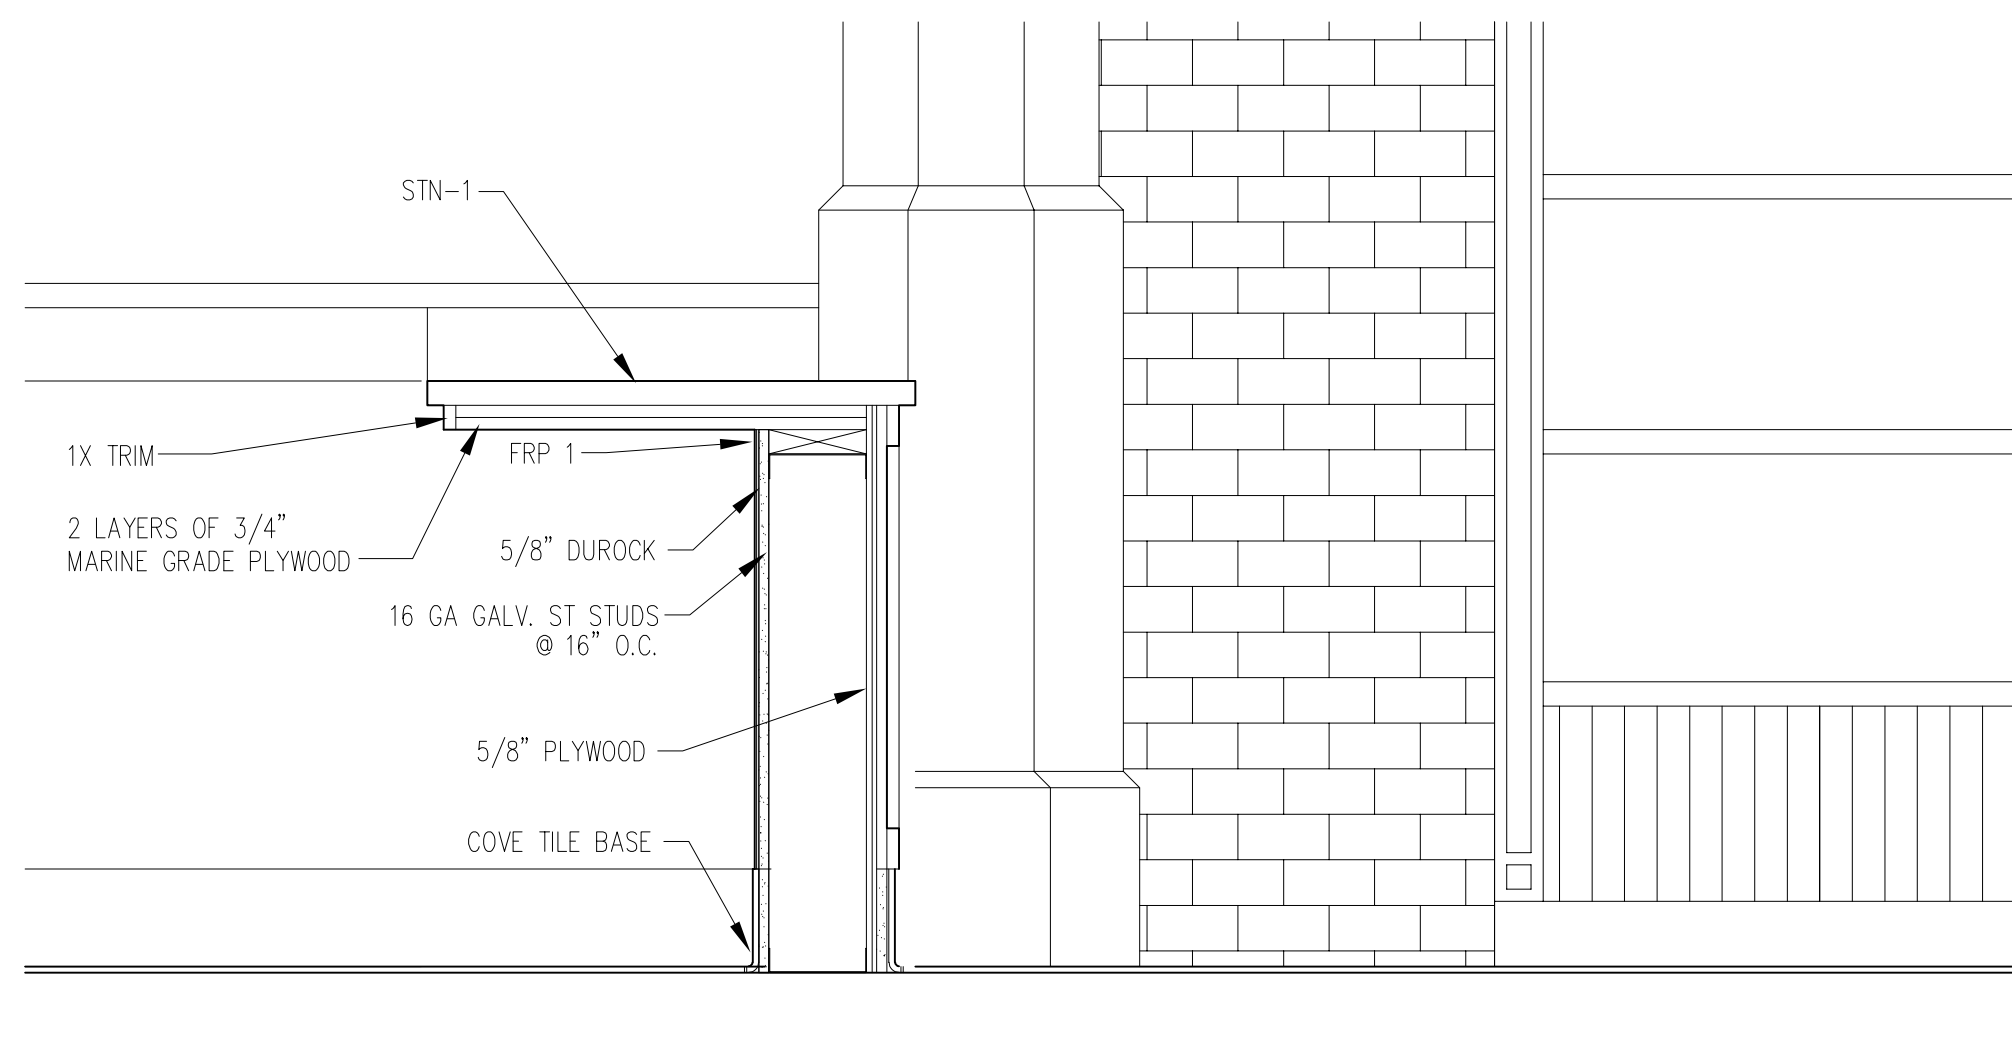


4 CASEWORK SECTION

A-303 SCALE: 1" = 1'-0"

2 CASEWORK SECTION

A-303 SCALE: 1" = 1'-0"

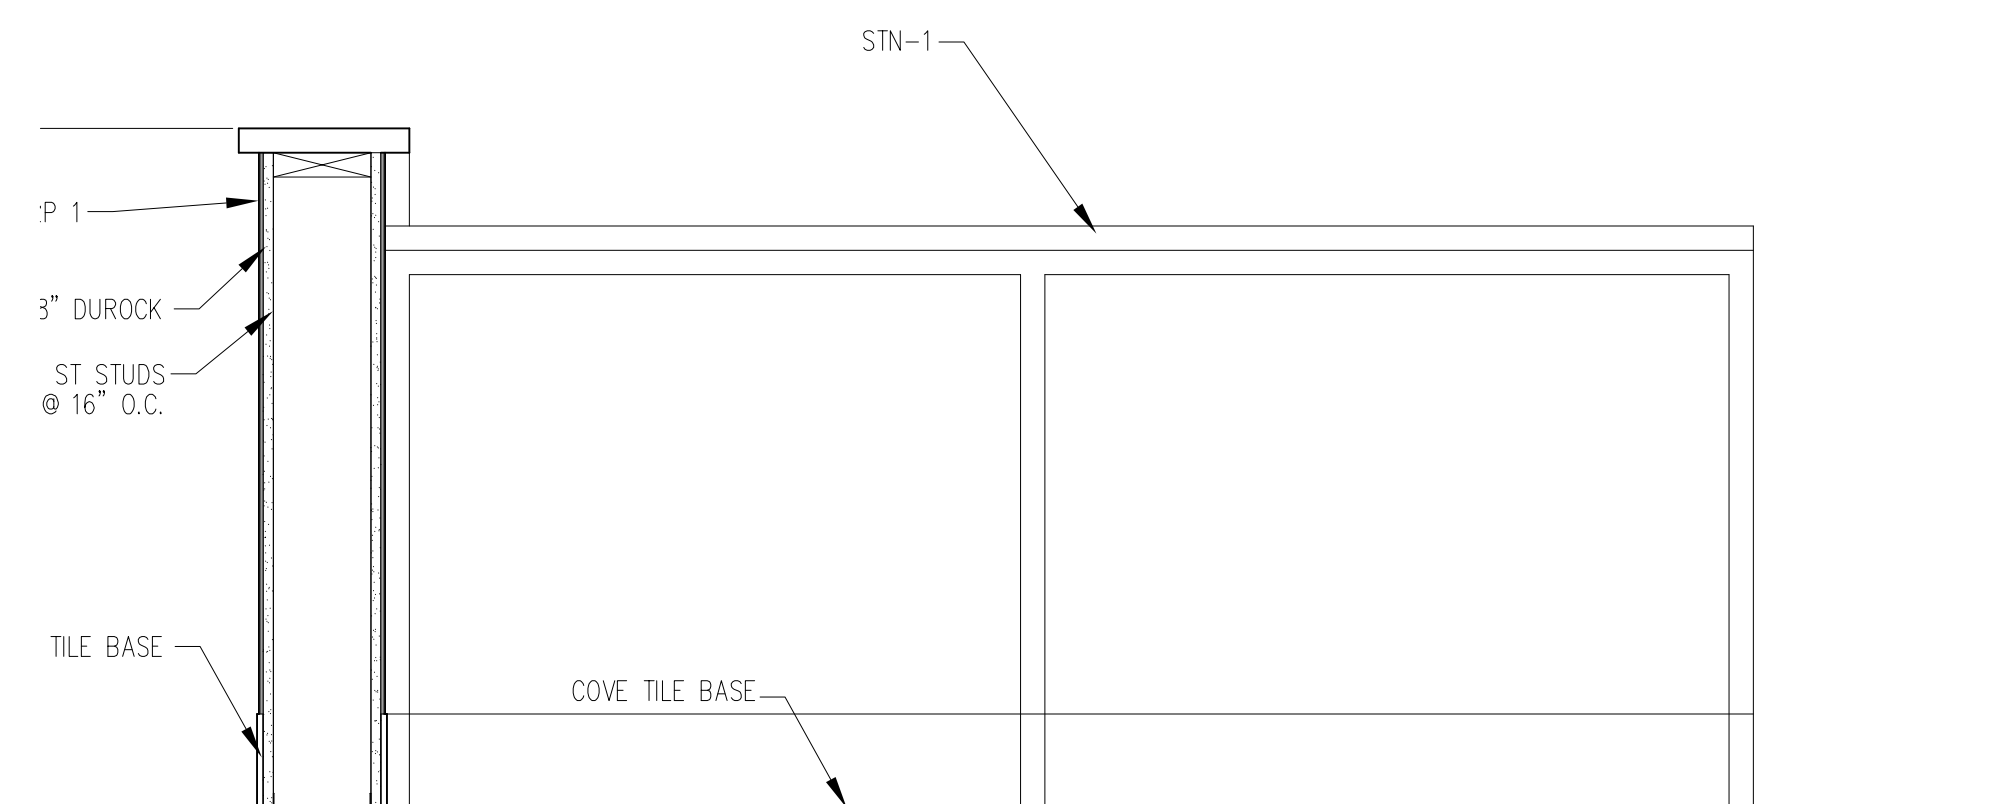


5 CASEWORK SECTION

A-303 SCALE: 1" = 1'-0"

3 CASEWORK SECTION

A-303 SCALE: 1" = 1'-0"

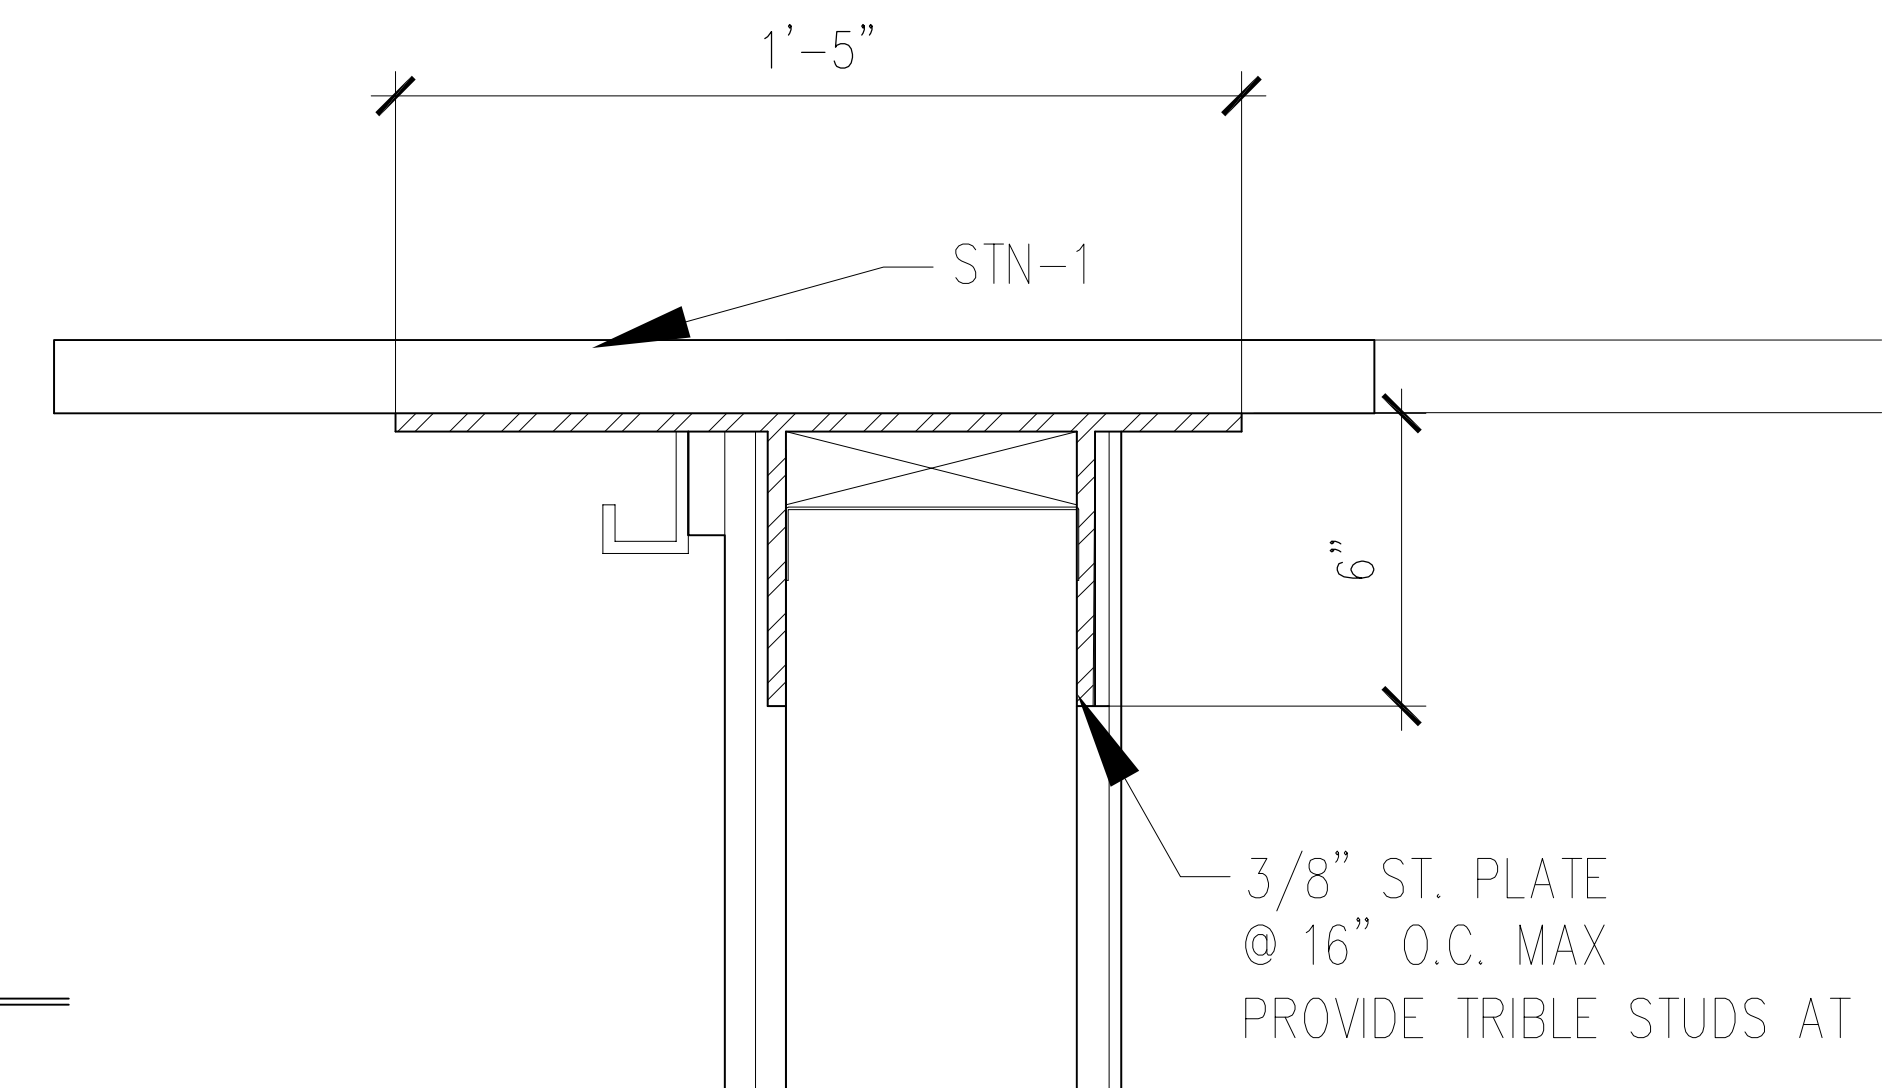

6 CASEWORK SECTION

A-303 SCALE: 3" = 1'-0"