


extend partition to ceiling. Extension shall have 5/8" plywood w/ bead board finish

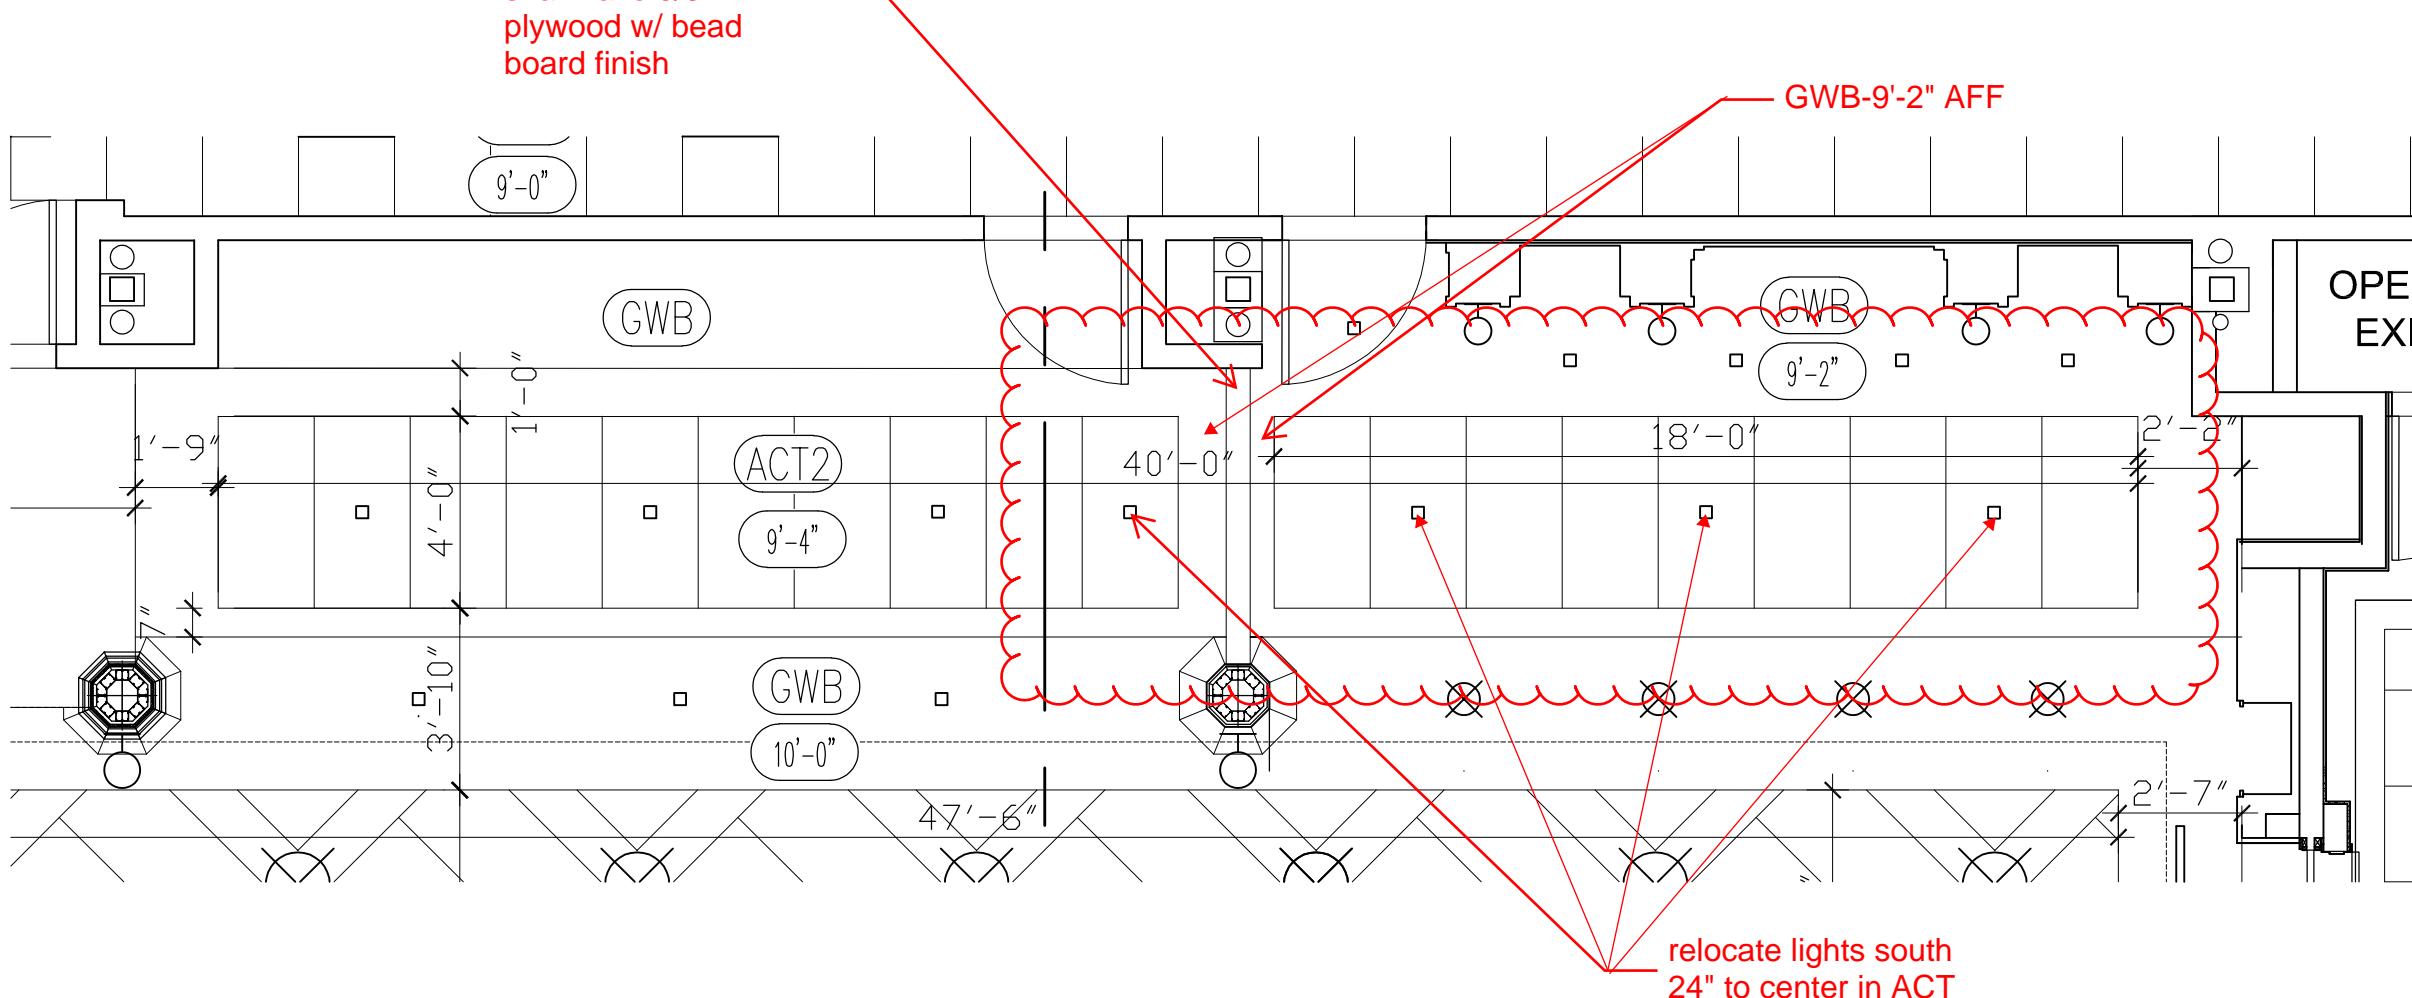

ASI 35
ref: sheet E102
12/15/25