


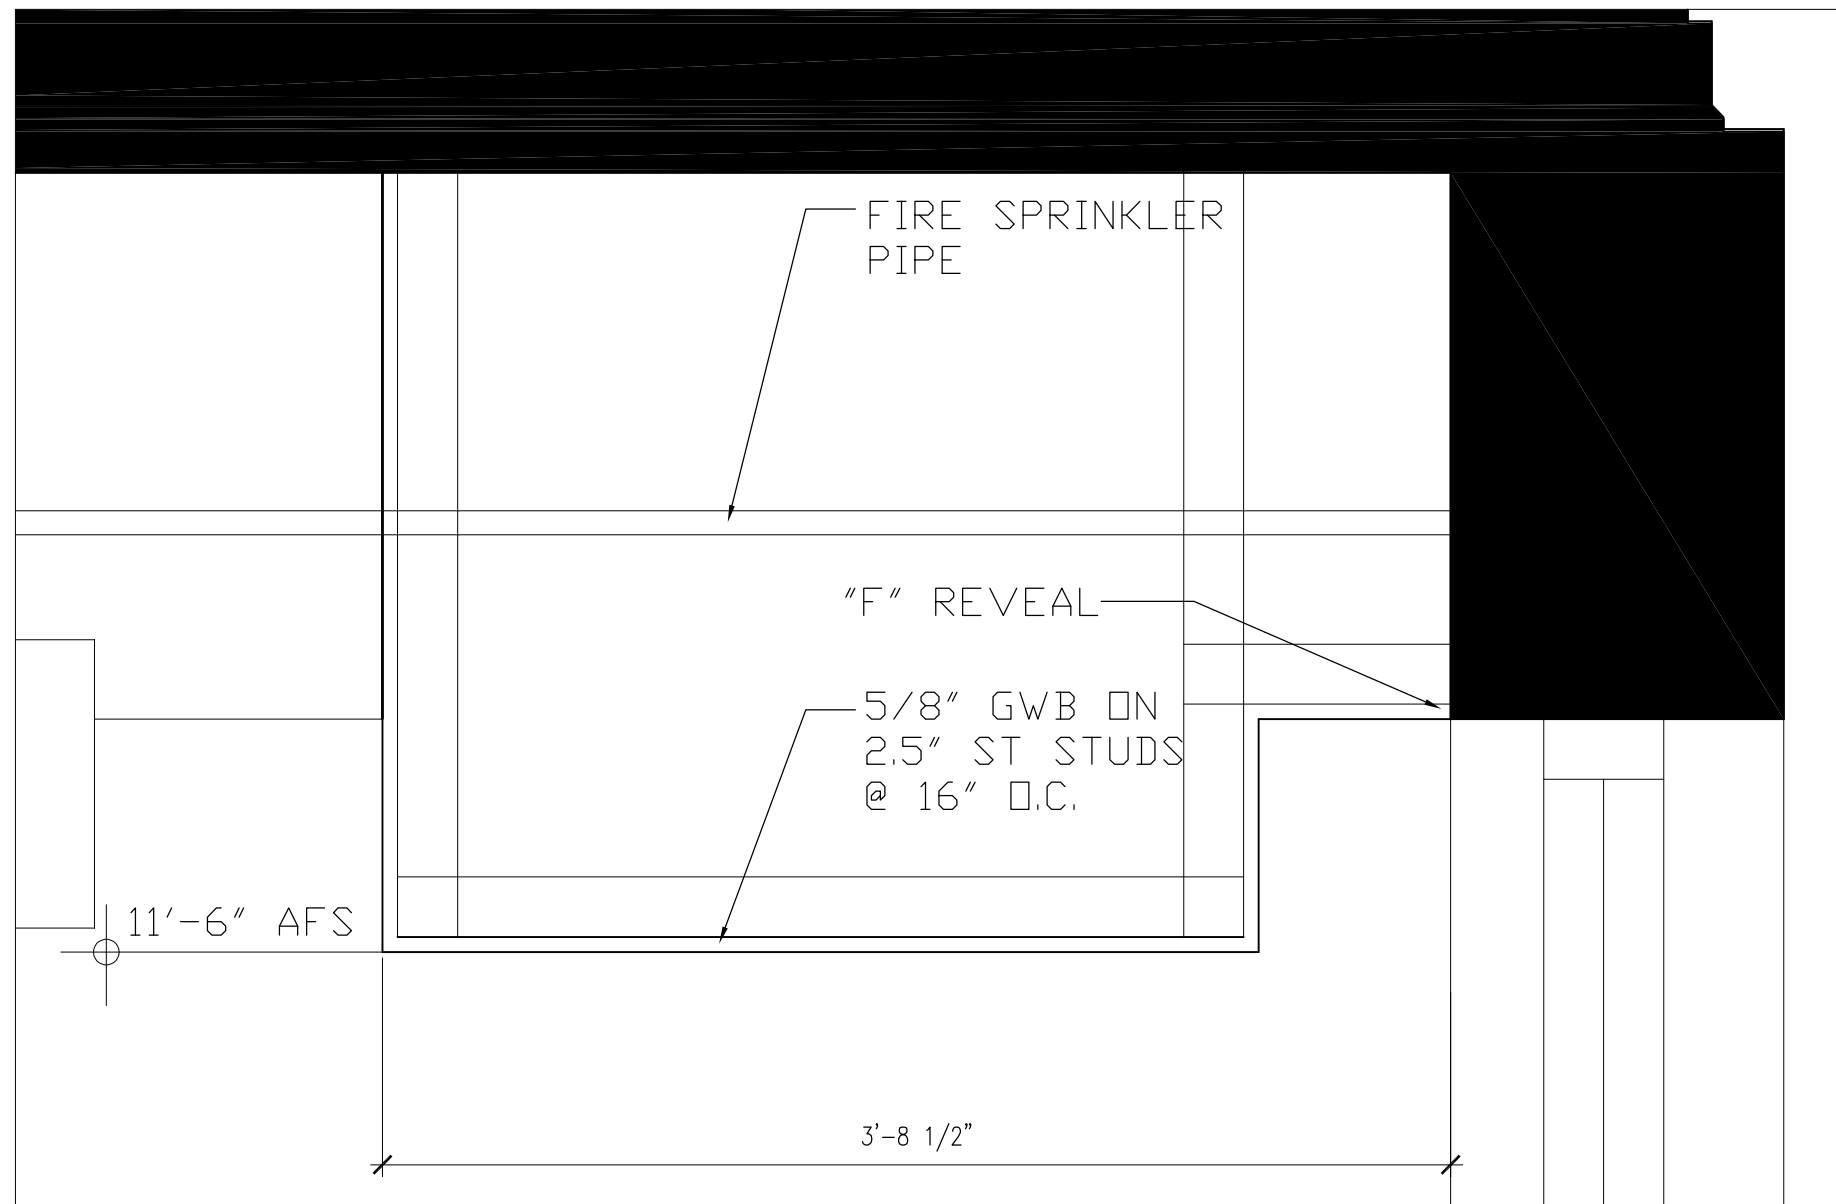

2
A-102.1

CEILING SECTION DETAIL

SCALE: 1-1/2" = 1'-0"

ASI 8/25/25
6/25/25