


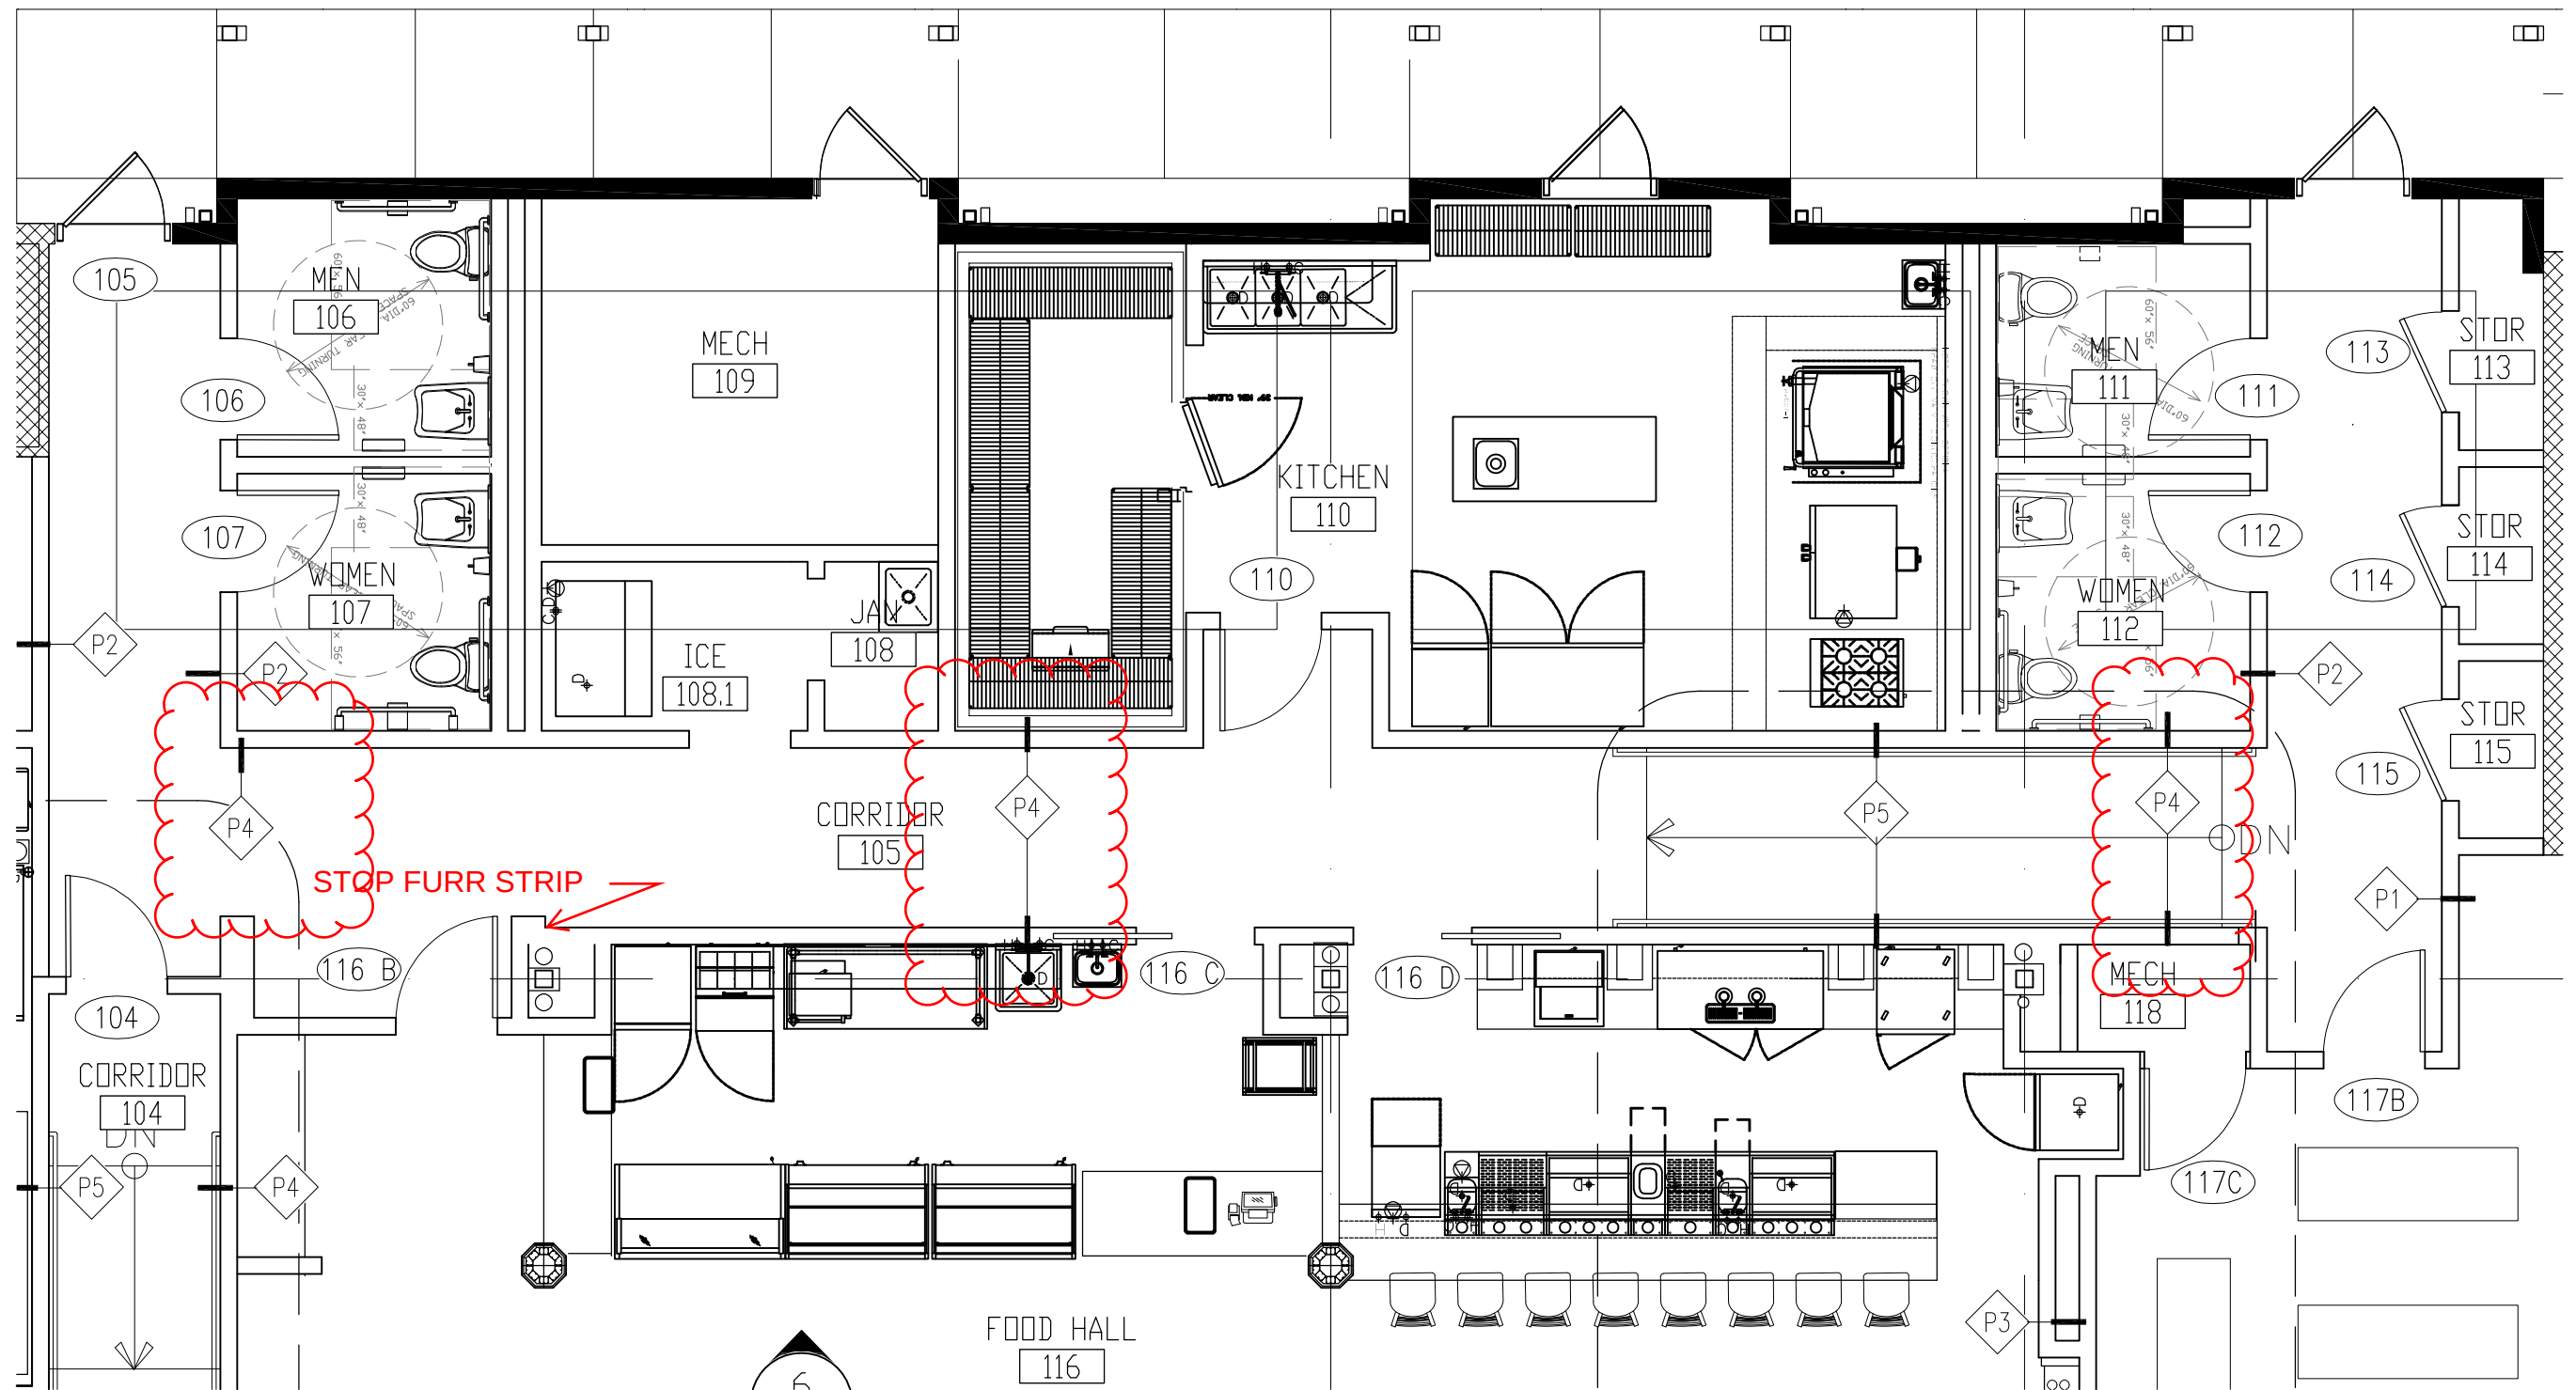

SAVOY PLACE
ASI 2
6/9/25