

CERTIFICATION :

SAVOY
PLACE321 N. DEVILLERS ST.
Pensacola, Florida
32501ALL DRAWINGS AND WRITTEN MATERIAL
HEREIN CONSTITUTE ORIGINAL AND UN-
PUBLISHED WORK OF THE ARCHITECT
AND MAY NOT BE DUPLICATED IN ANY
PART WITHOUT THE WRITTEN CONSENT
OF THE ARCHITECT.

REVISIONS :

ASI 4 6/16/25

DRAWN BY : PDP

CHECKED BY : PDP

PROJECT NO. 2412


DATE : 5/7/25

SHEET TITLE :
RCP
DETAILS


SHEET NO. :

A-102.2


©2024 SMP ARCHITECTURE

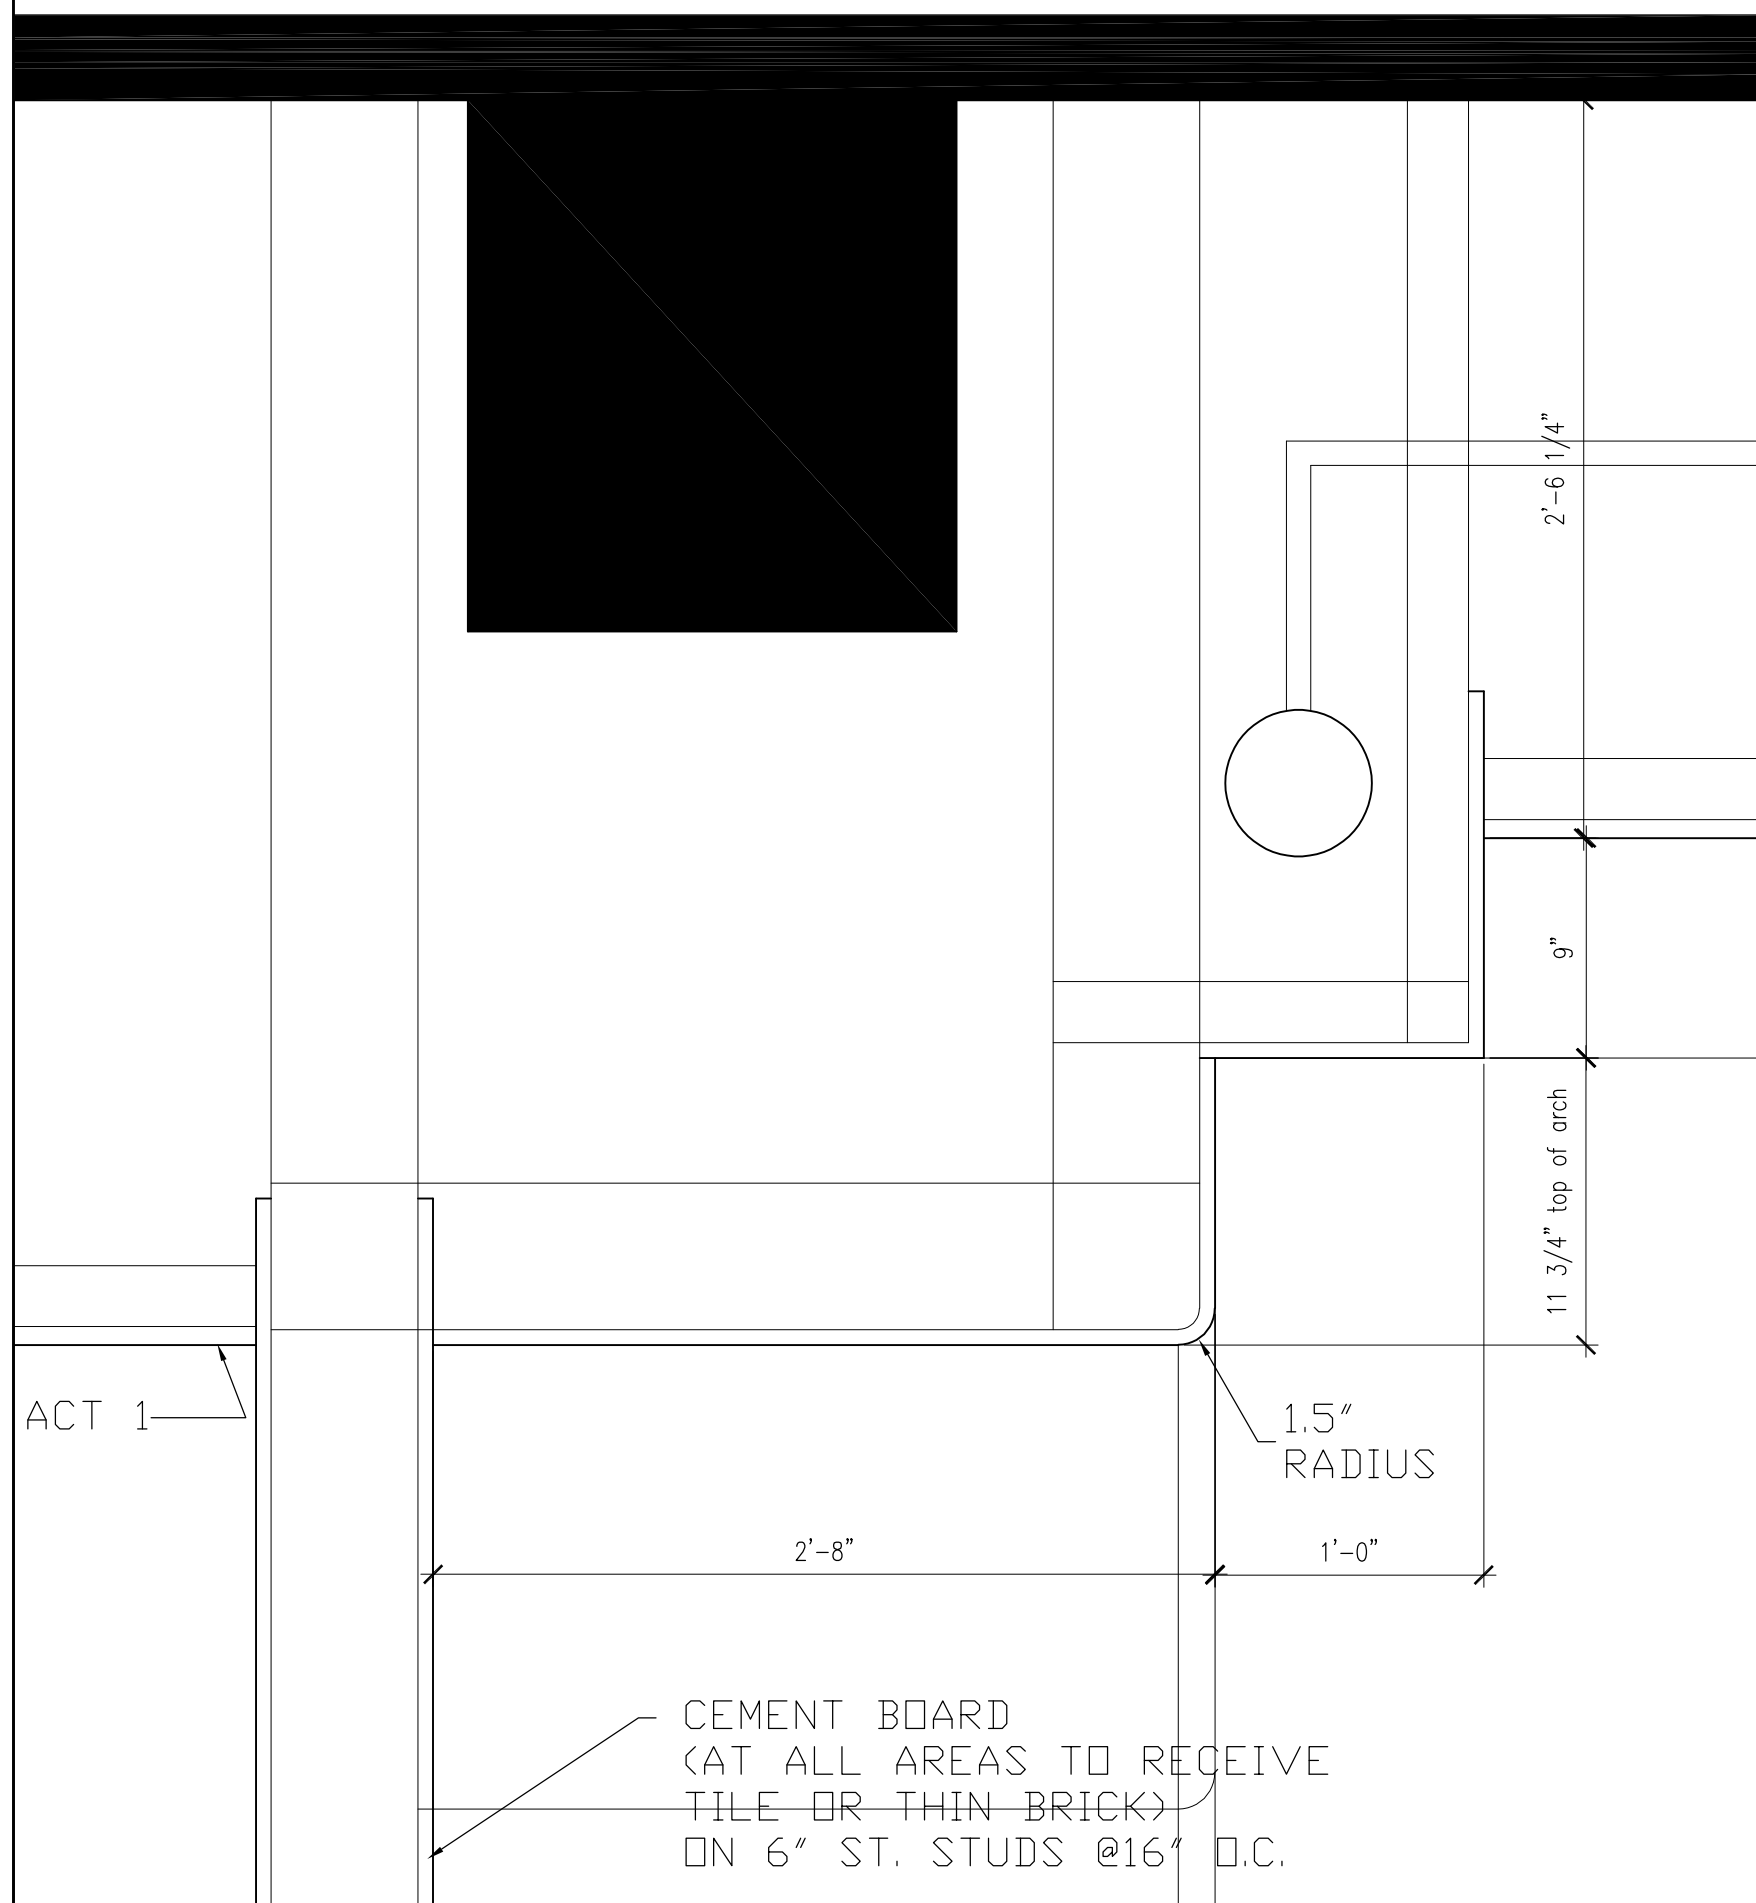


1 CEILING SECTION DETAIL
A-102.2 SCALE: 1-1/2" = 1'-0"

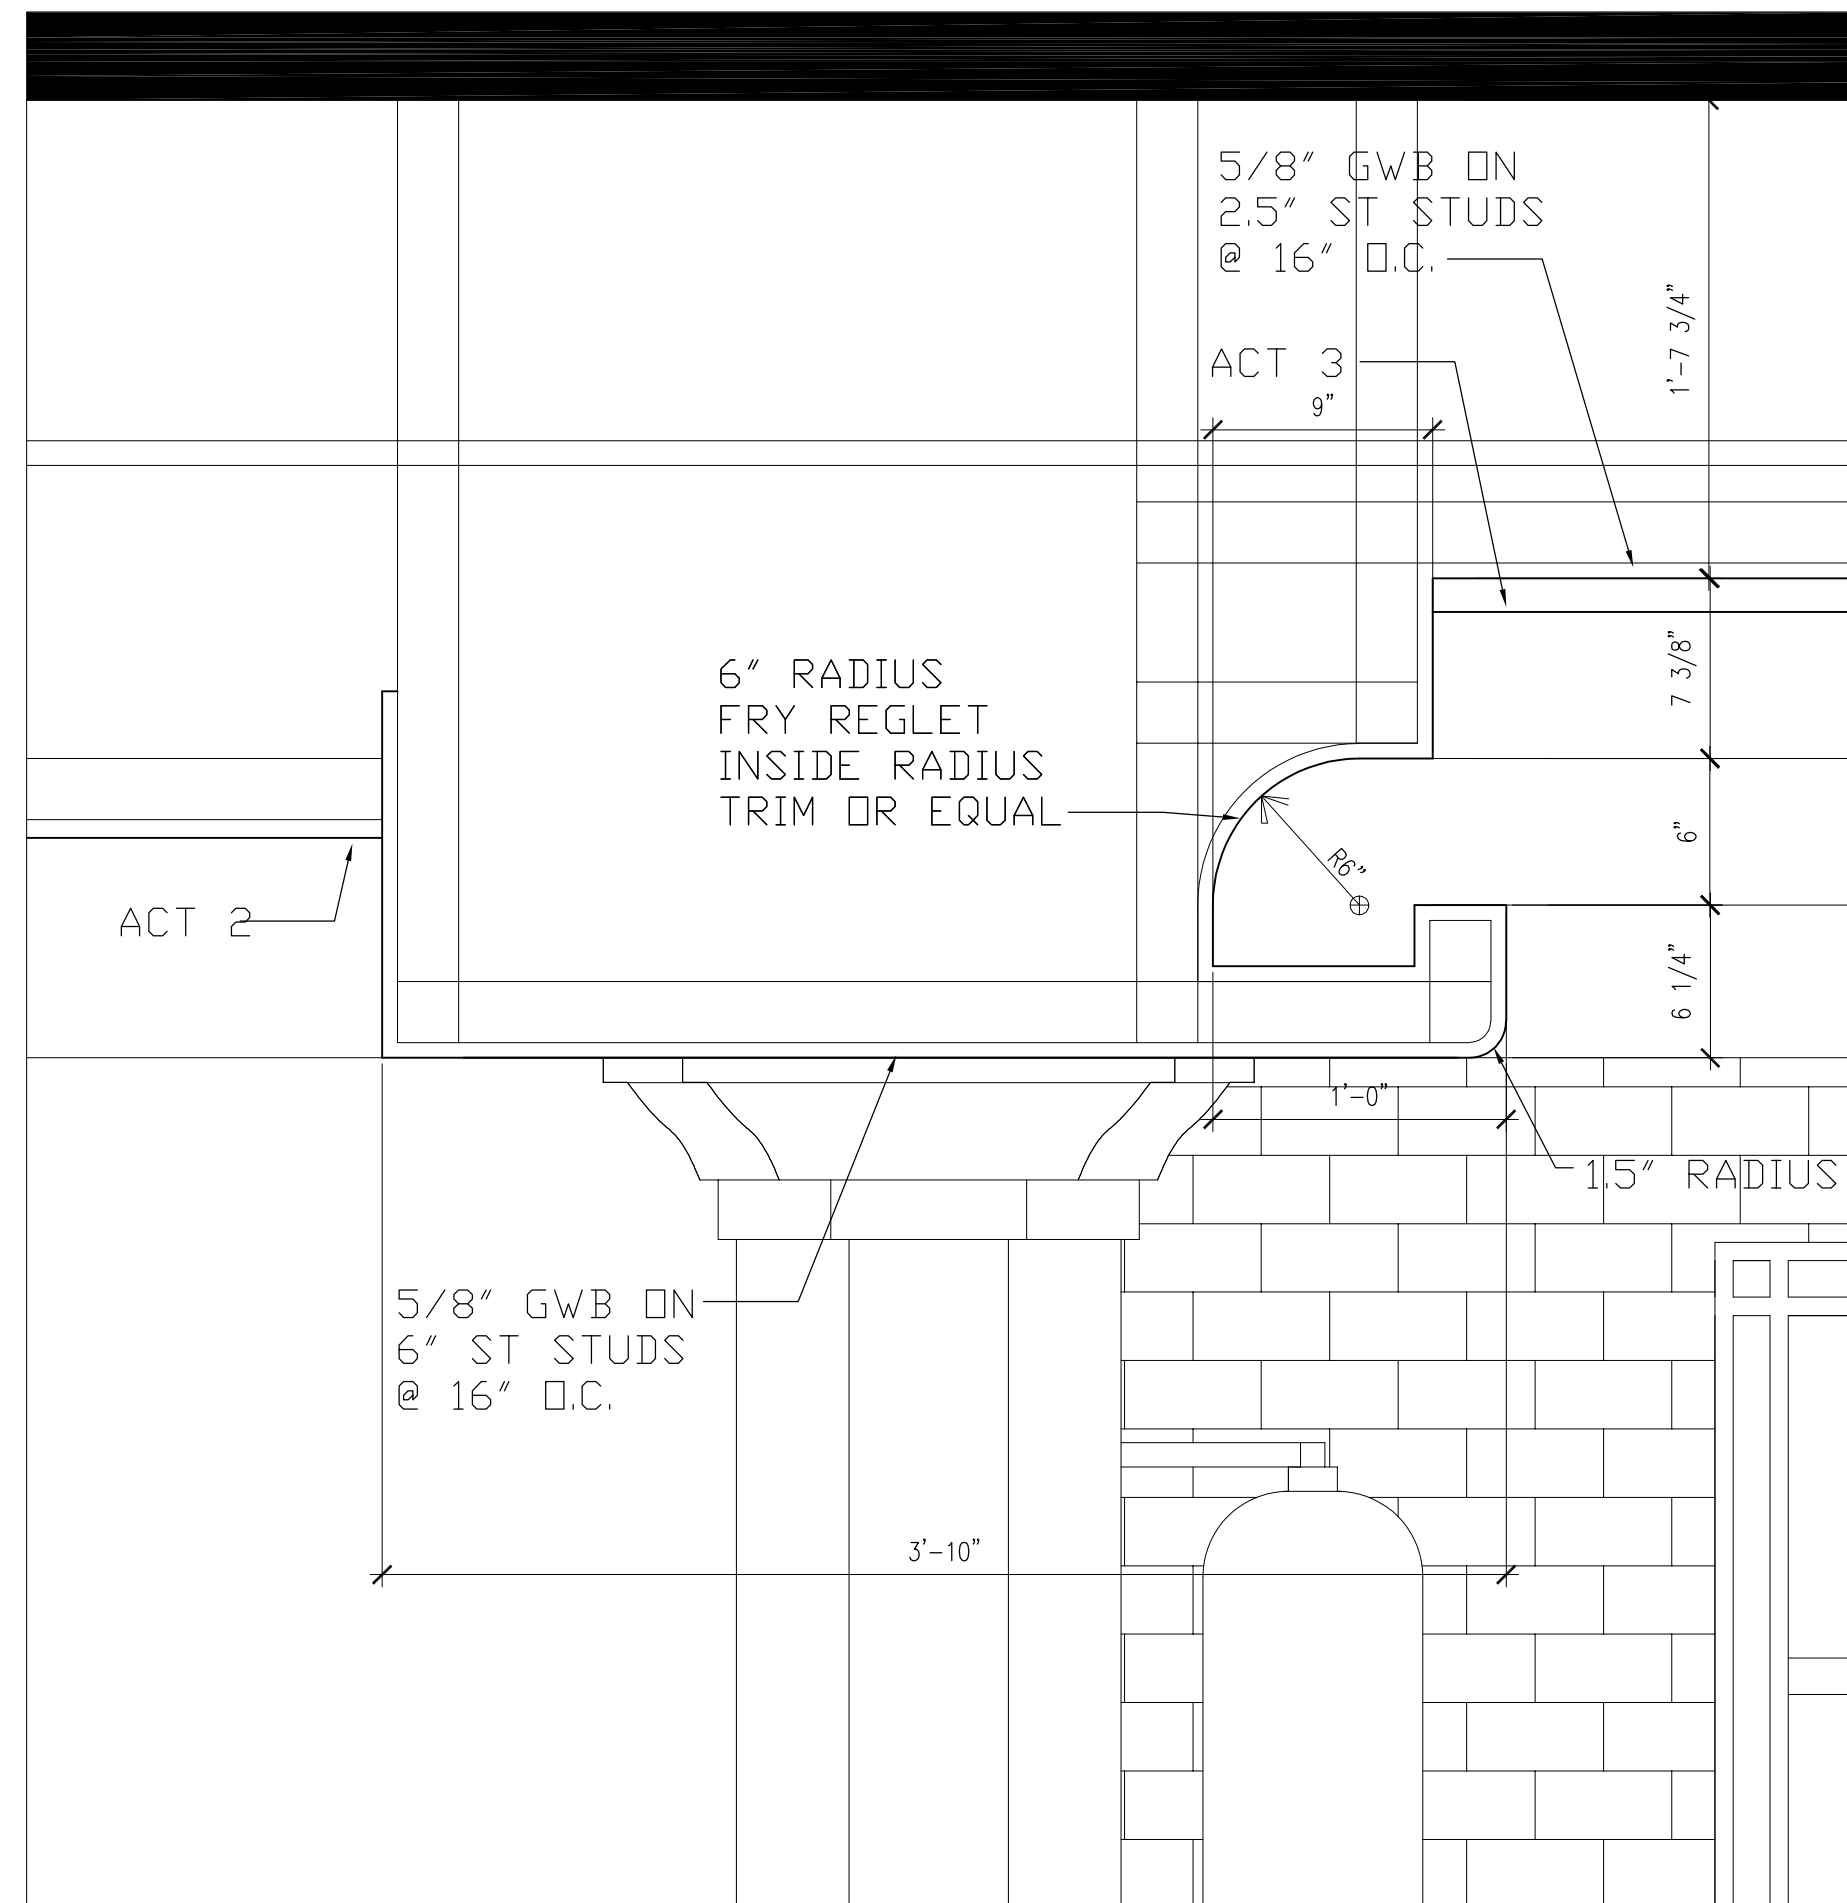


2 CEILING SECTION DETAIL
A-102.2 SCALE: 1-1/2" = 1'-0"

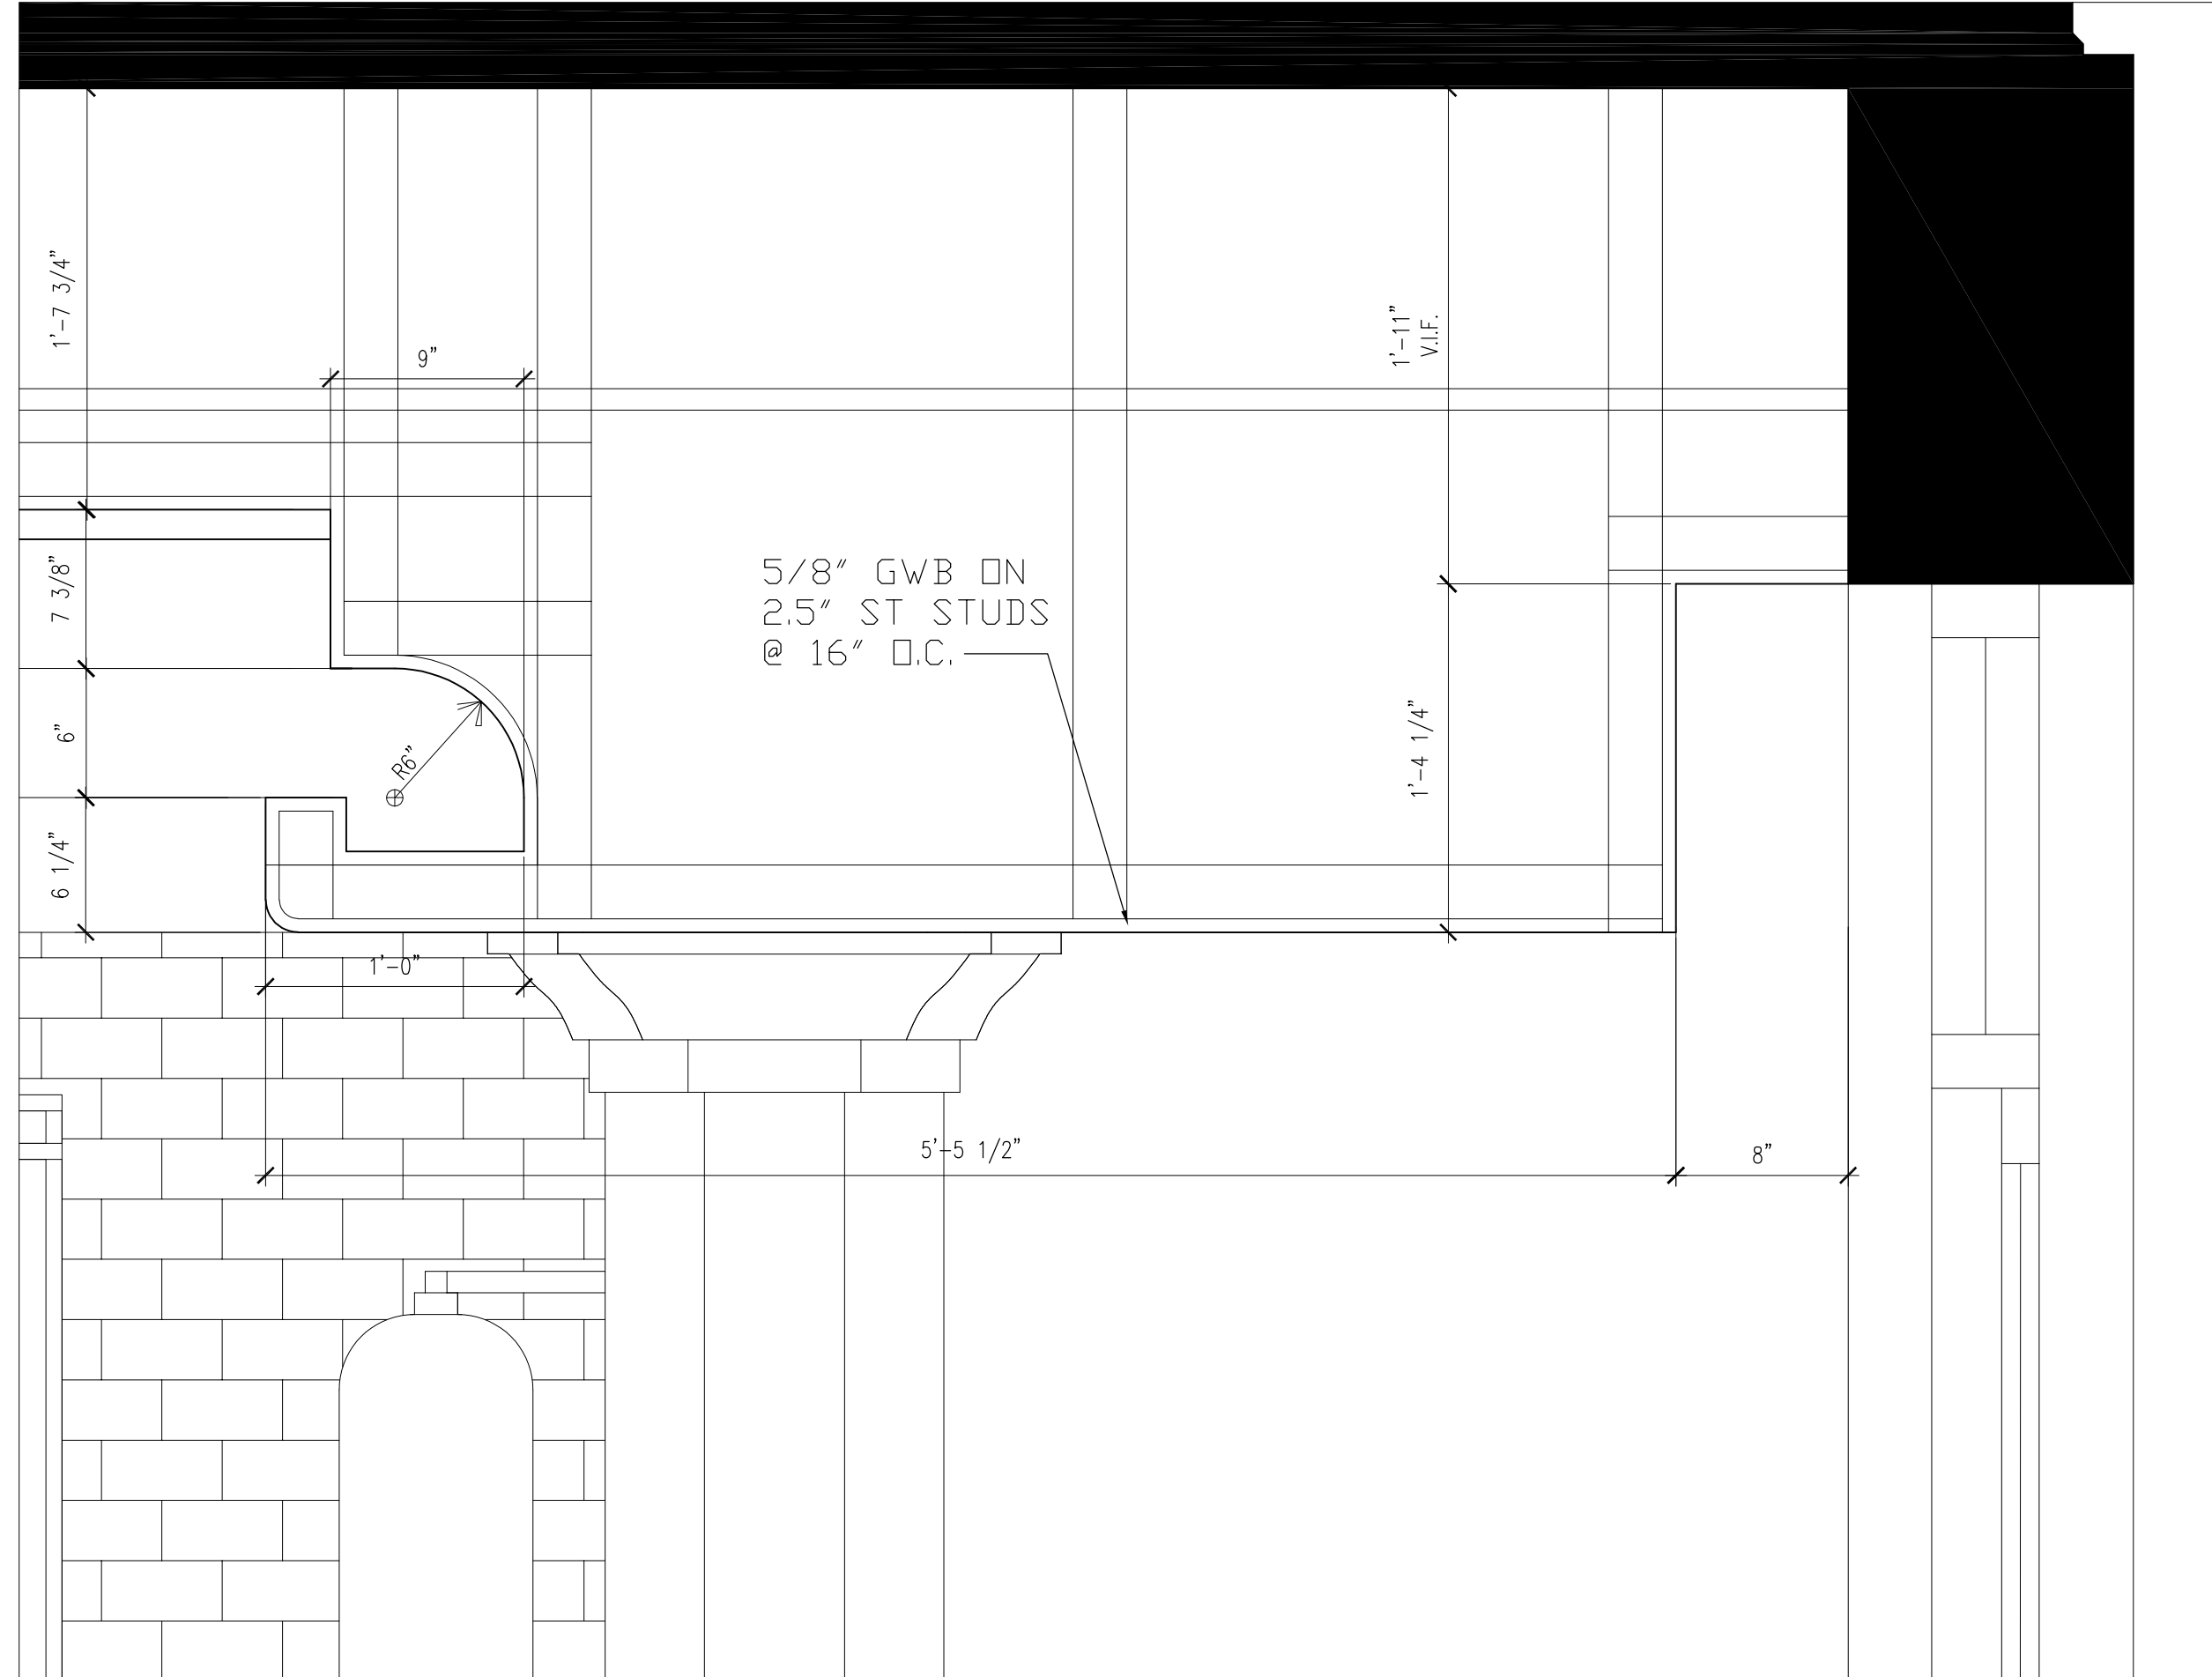


3 CEILING SECTION DETAIL
A-102.2 SCALE: 1-1/2" = 1'-0"

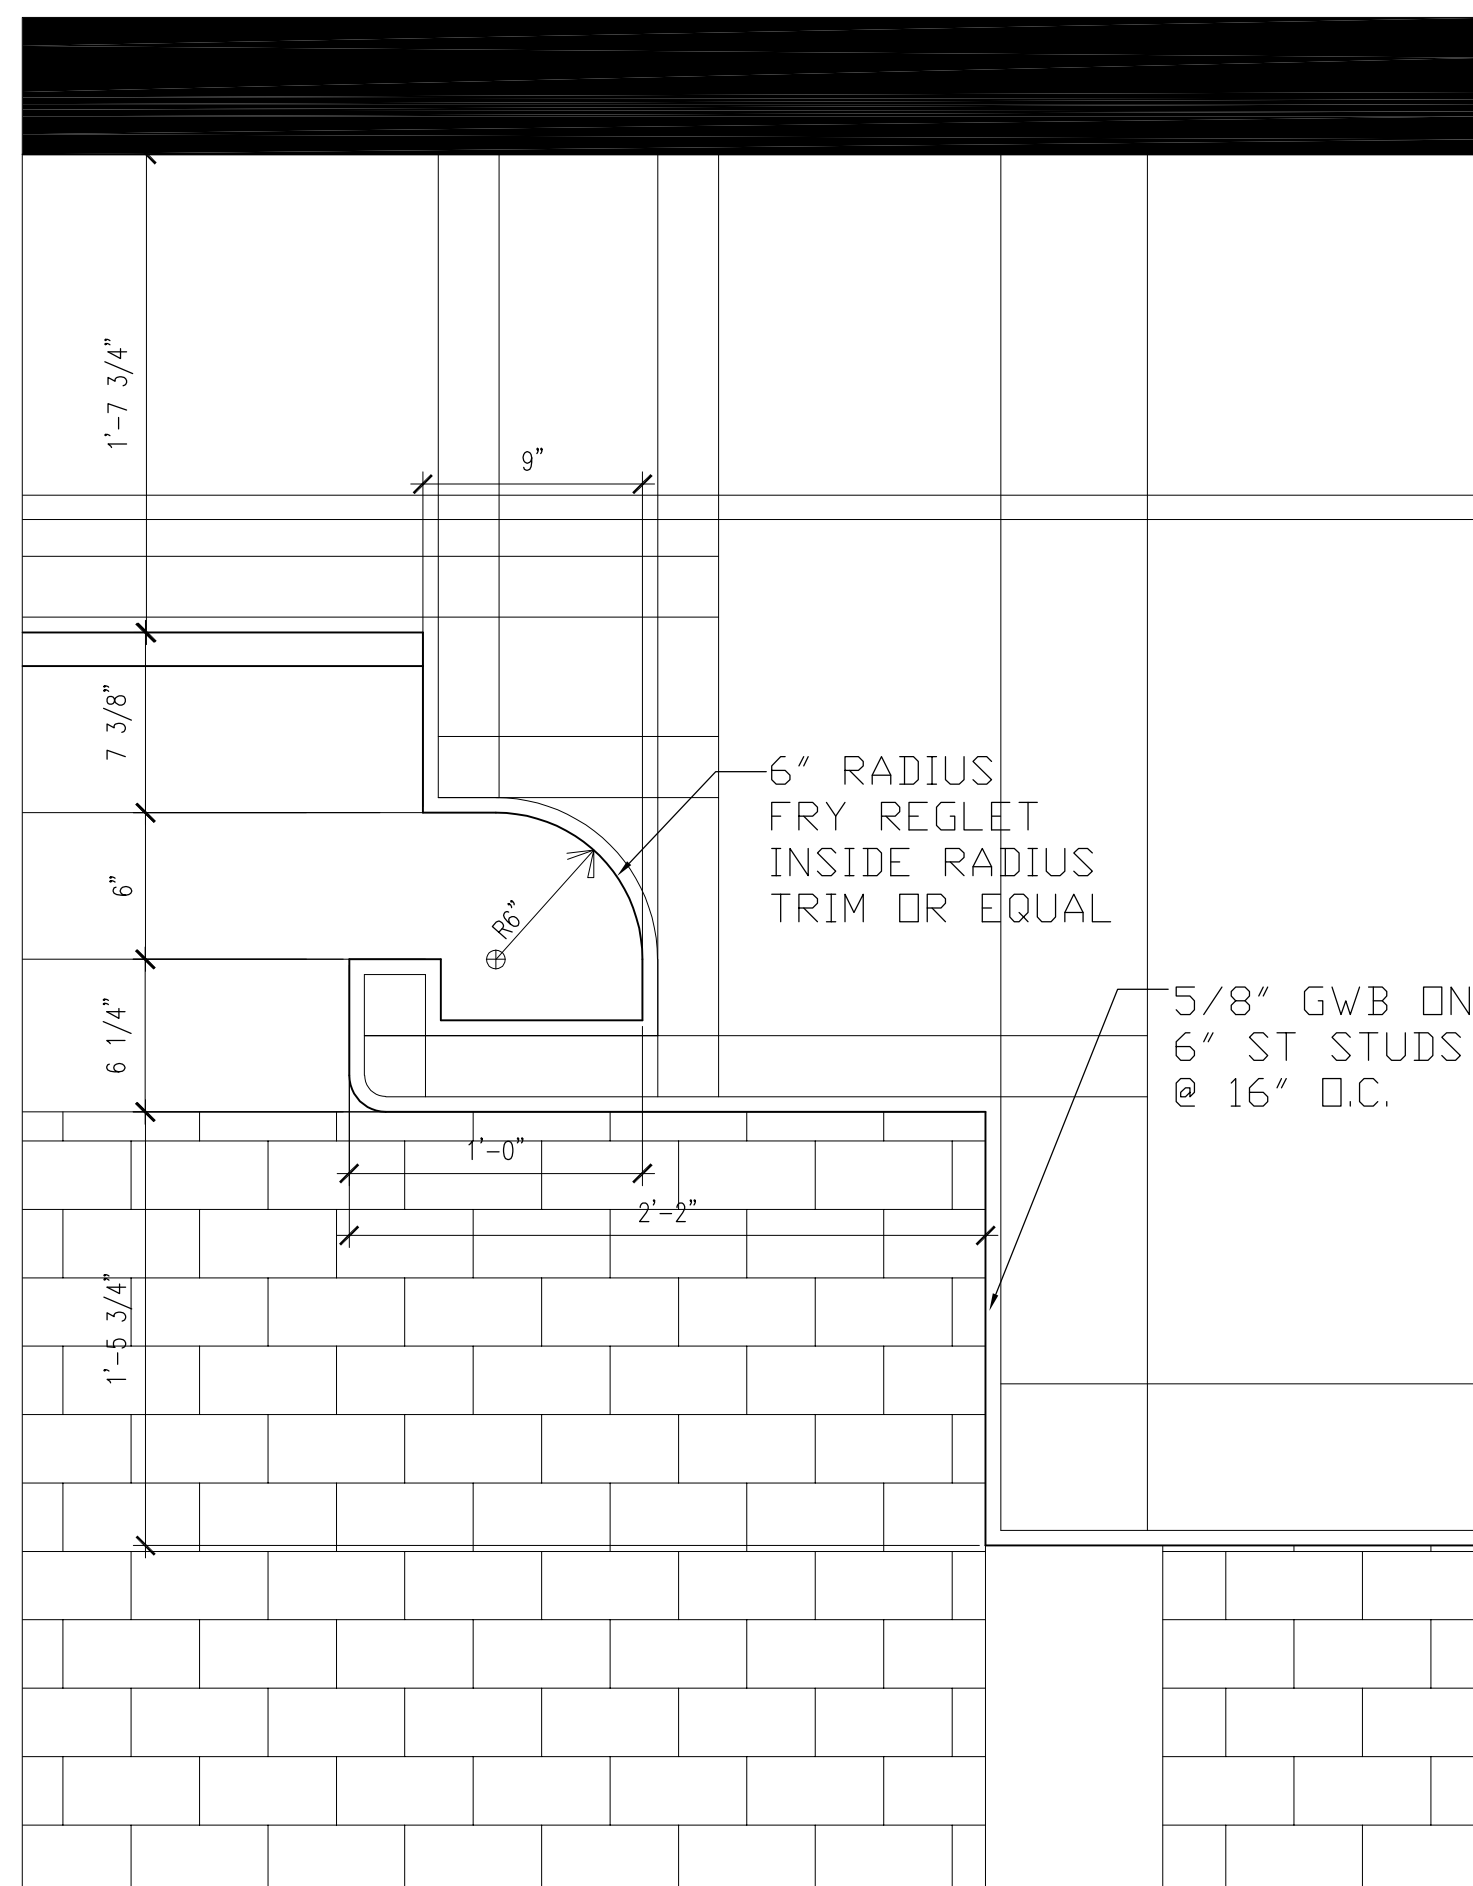

4 CEILING SECTION DETAIL
A-102.2 SCALE: 1-1/2" = 1'-0"

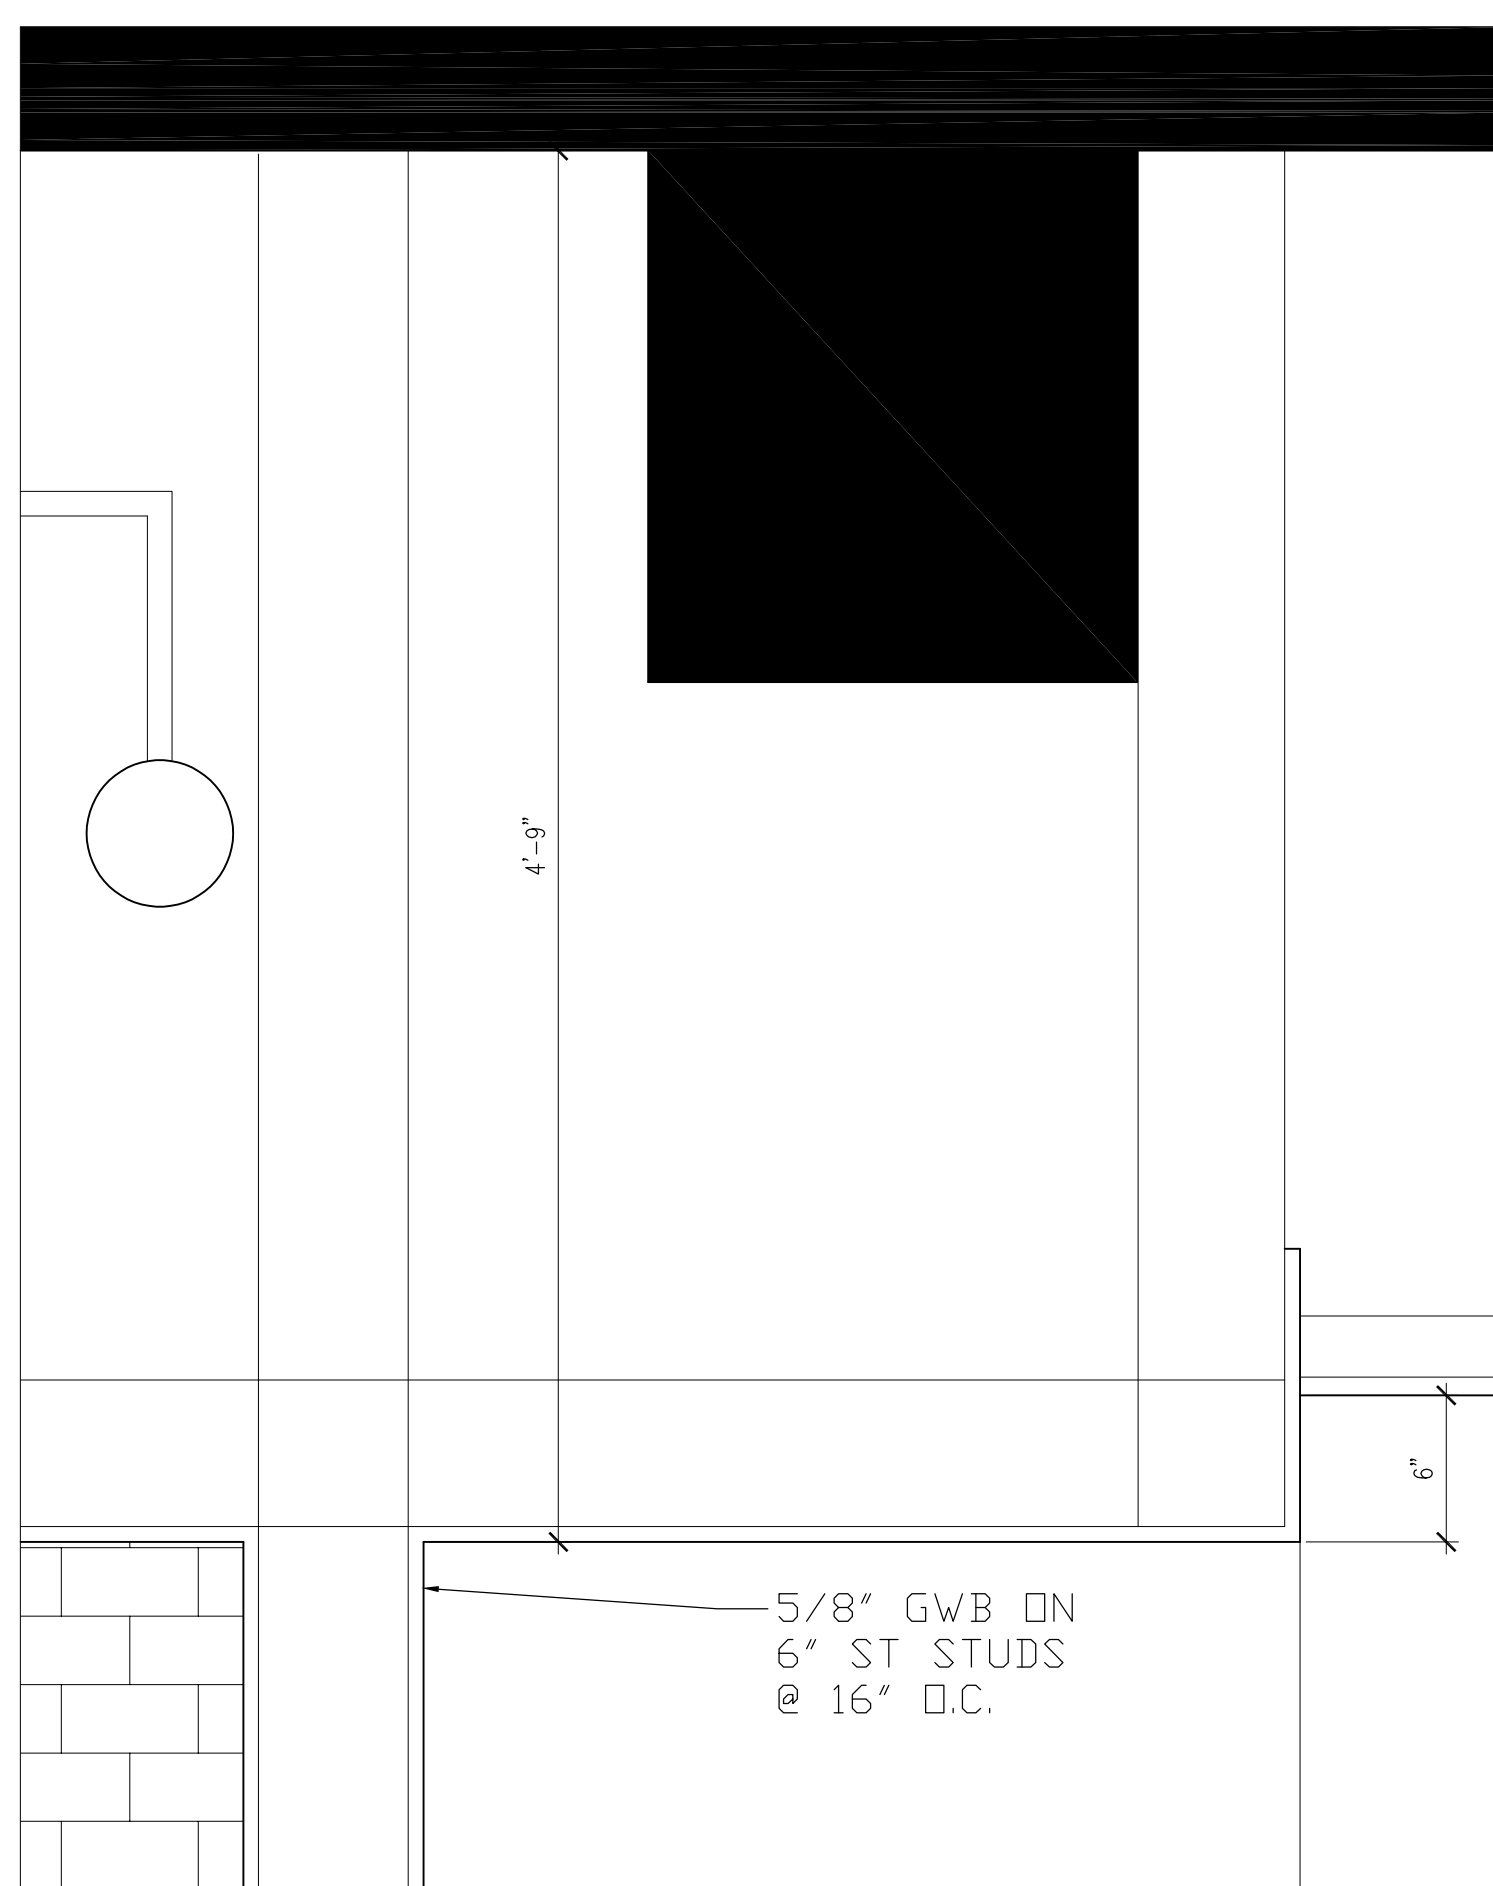

5 CEILING SECTION DETAIL
A-102.2 SCALE: 1-1/2" = 1'-0"

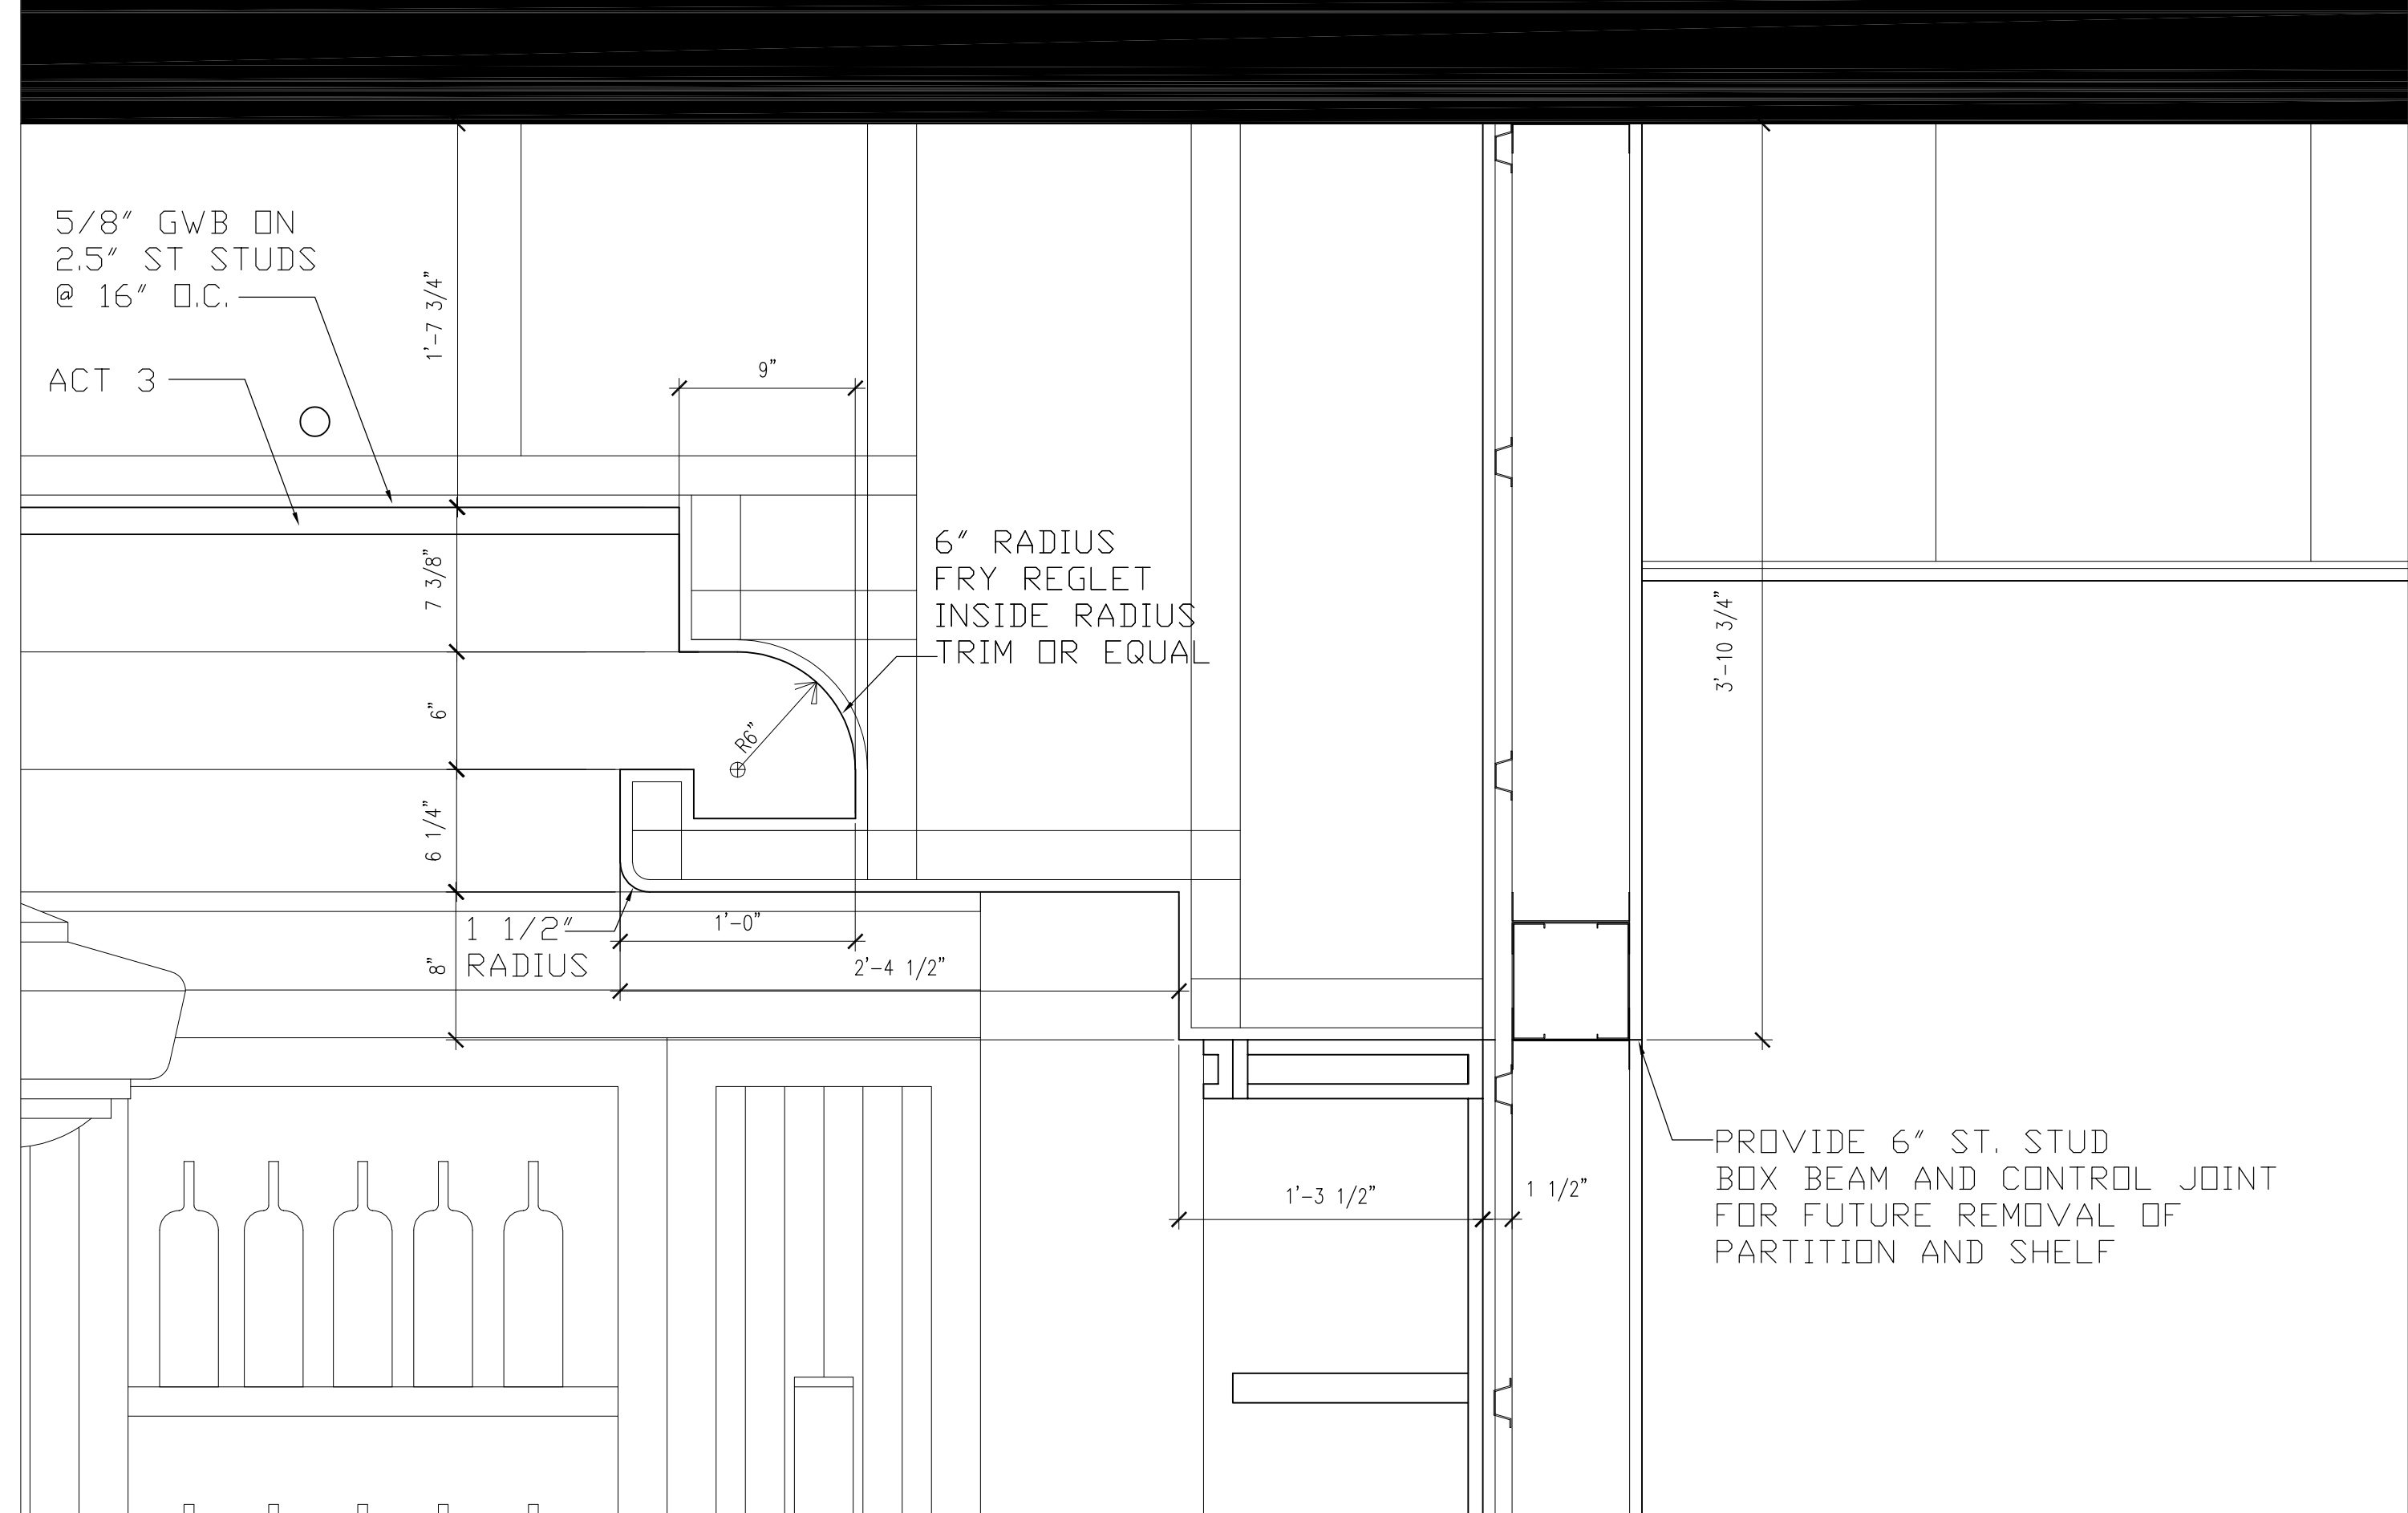

6 CEILING SECTION DETAIL
A-102.2 SCALE: 1-1/2" = 1'-0"