

CERTIFICATION :

SAVOY PLACE
 321 N. DEVILLERS ST.
 Pensacola, Florida
 32501


ALL DRAWINGS AND WRITTEN MATERIAL HEREIN CONSTITUTE ORIGINAL AND UNPUBLISHED WORK OF SMP ARCHITECTURE AND MAY NOT BE REPRODUCED IN ANY FORM OR BY ANY MEANS WITHOUT THE WRITTEN CONSENT OF THE ARCHITECT.
 REVISIONS :

ASI 36
12/23/25


DRAWN BY : PJP
 CHECKED BY : PJP
 PROJECT NO. 2412
 DATE : 5/7/25
 SHEET TITLE :

PLANS AND SECTION
 AT FOOD HALL
 GREAT HARVEST OPENING


SHEET NO. **A-305**

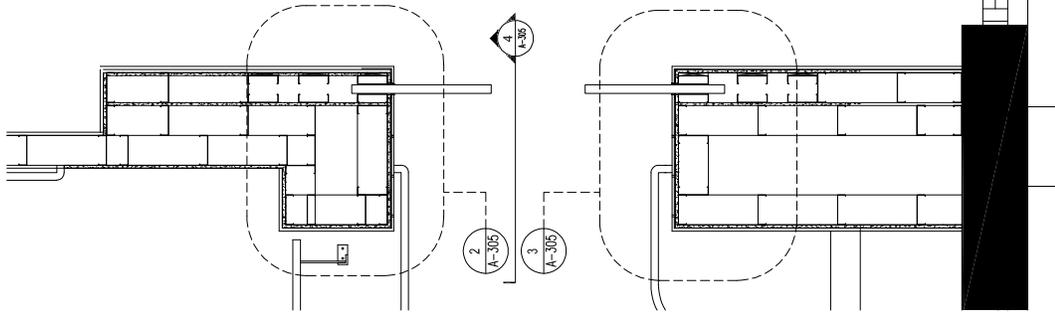


5 PLAN DETAIL
 SCALE: 1" = 1'-0"

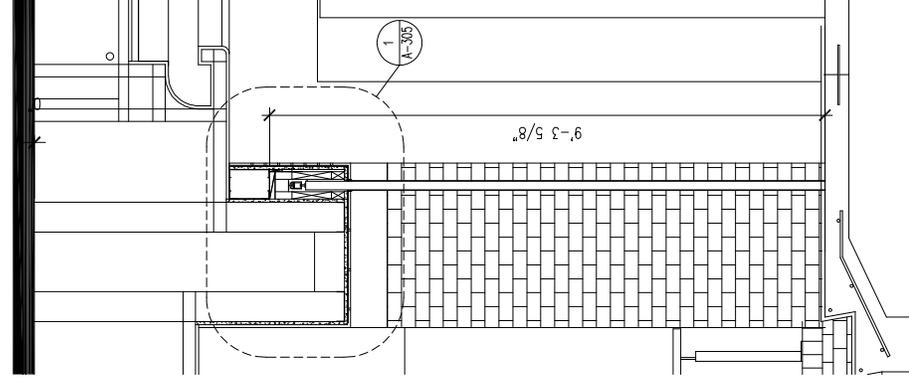


4 SECTION
 SCALE: 1" = 1'-0"

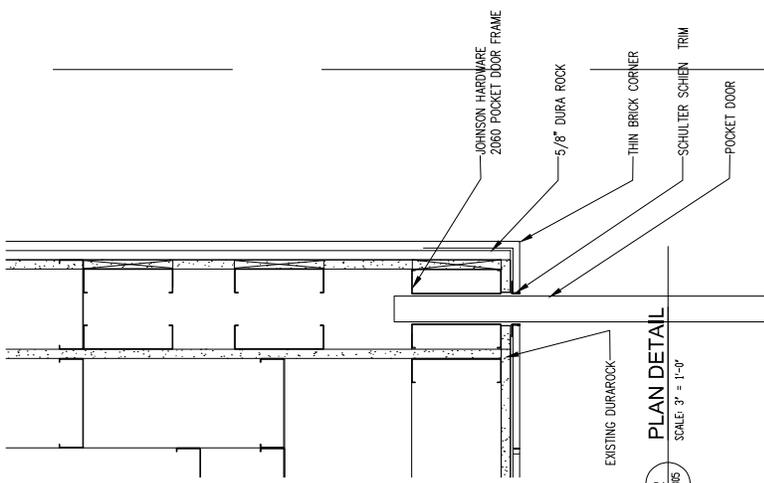

2 PLAN DETAIL
 SCALE: 3" = 1'-0"

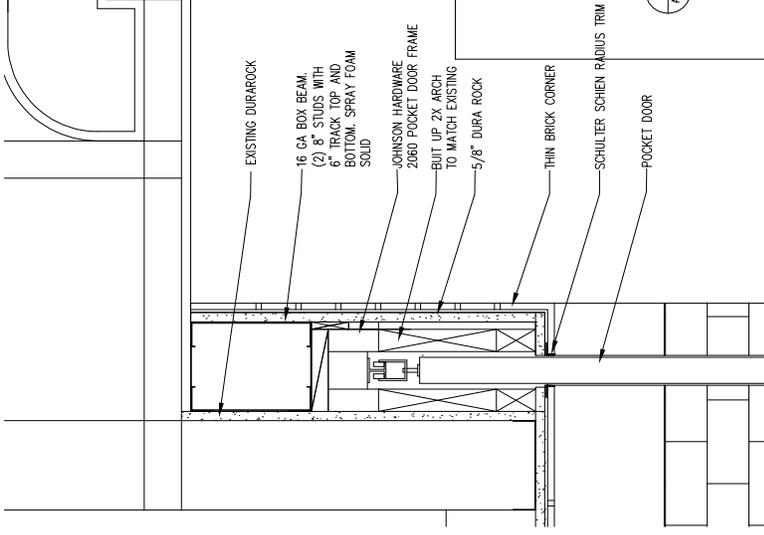

1 SECTION DETAIL
 SCALE: 3" = 1'-0"

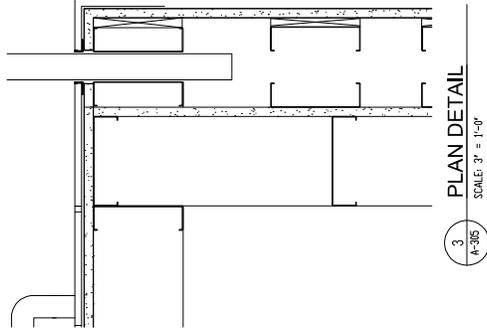

3 PLAN DETAIL
 SCALE: 3" = 1'-0"